


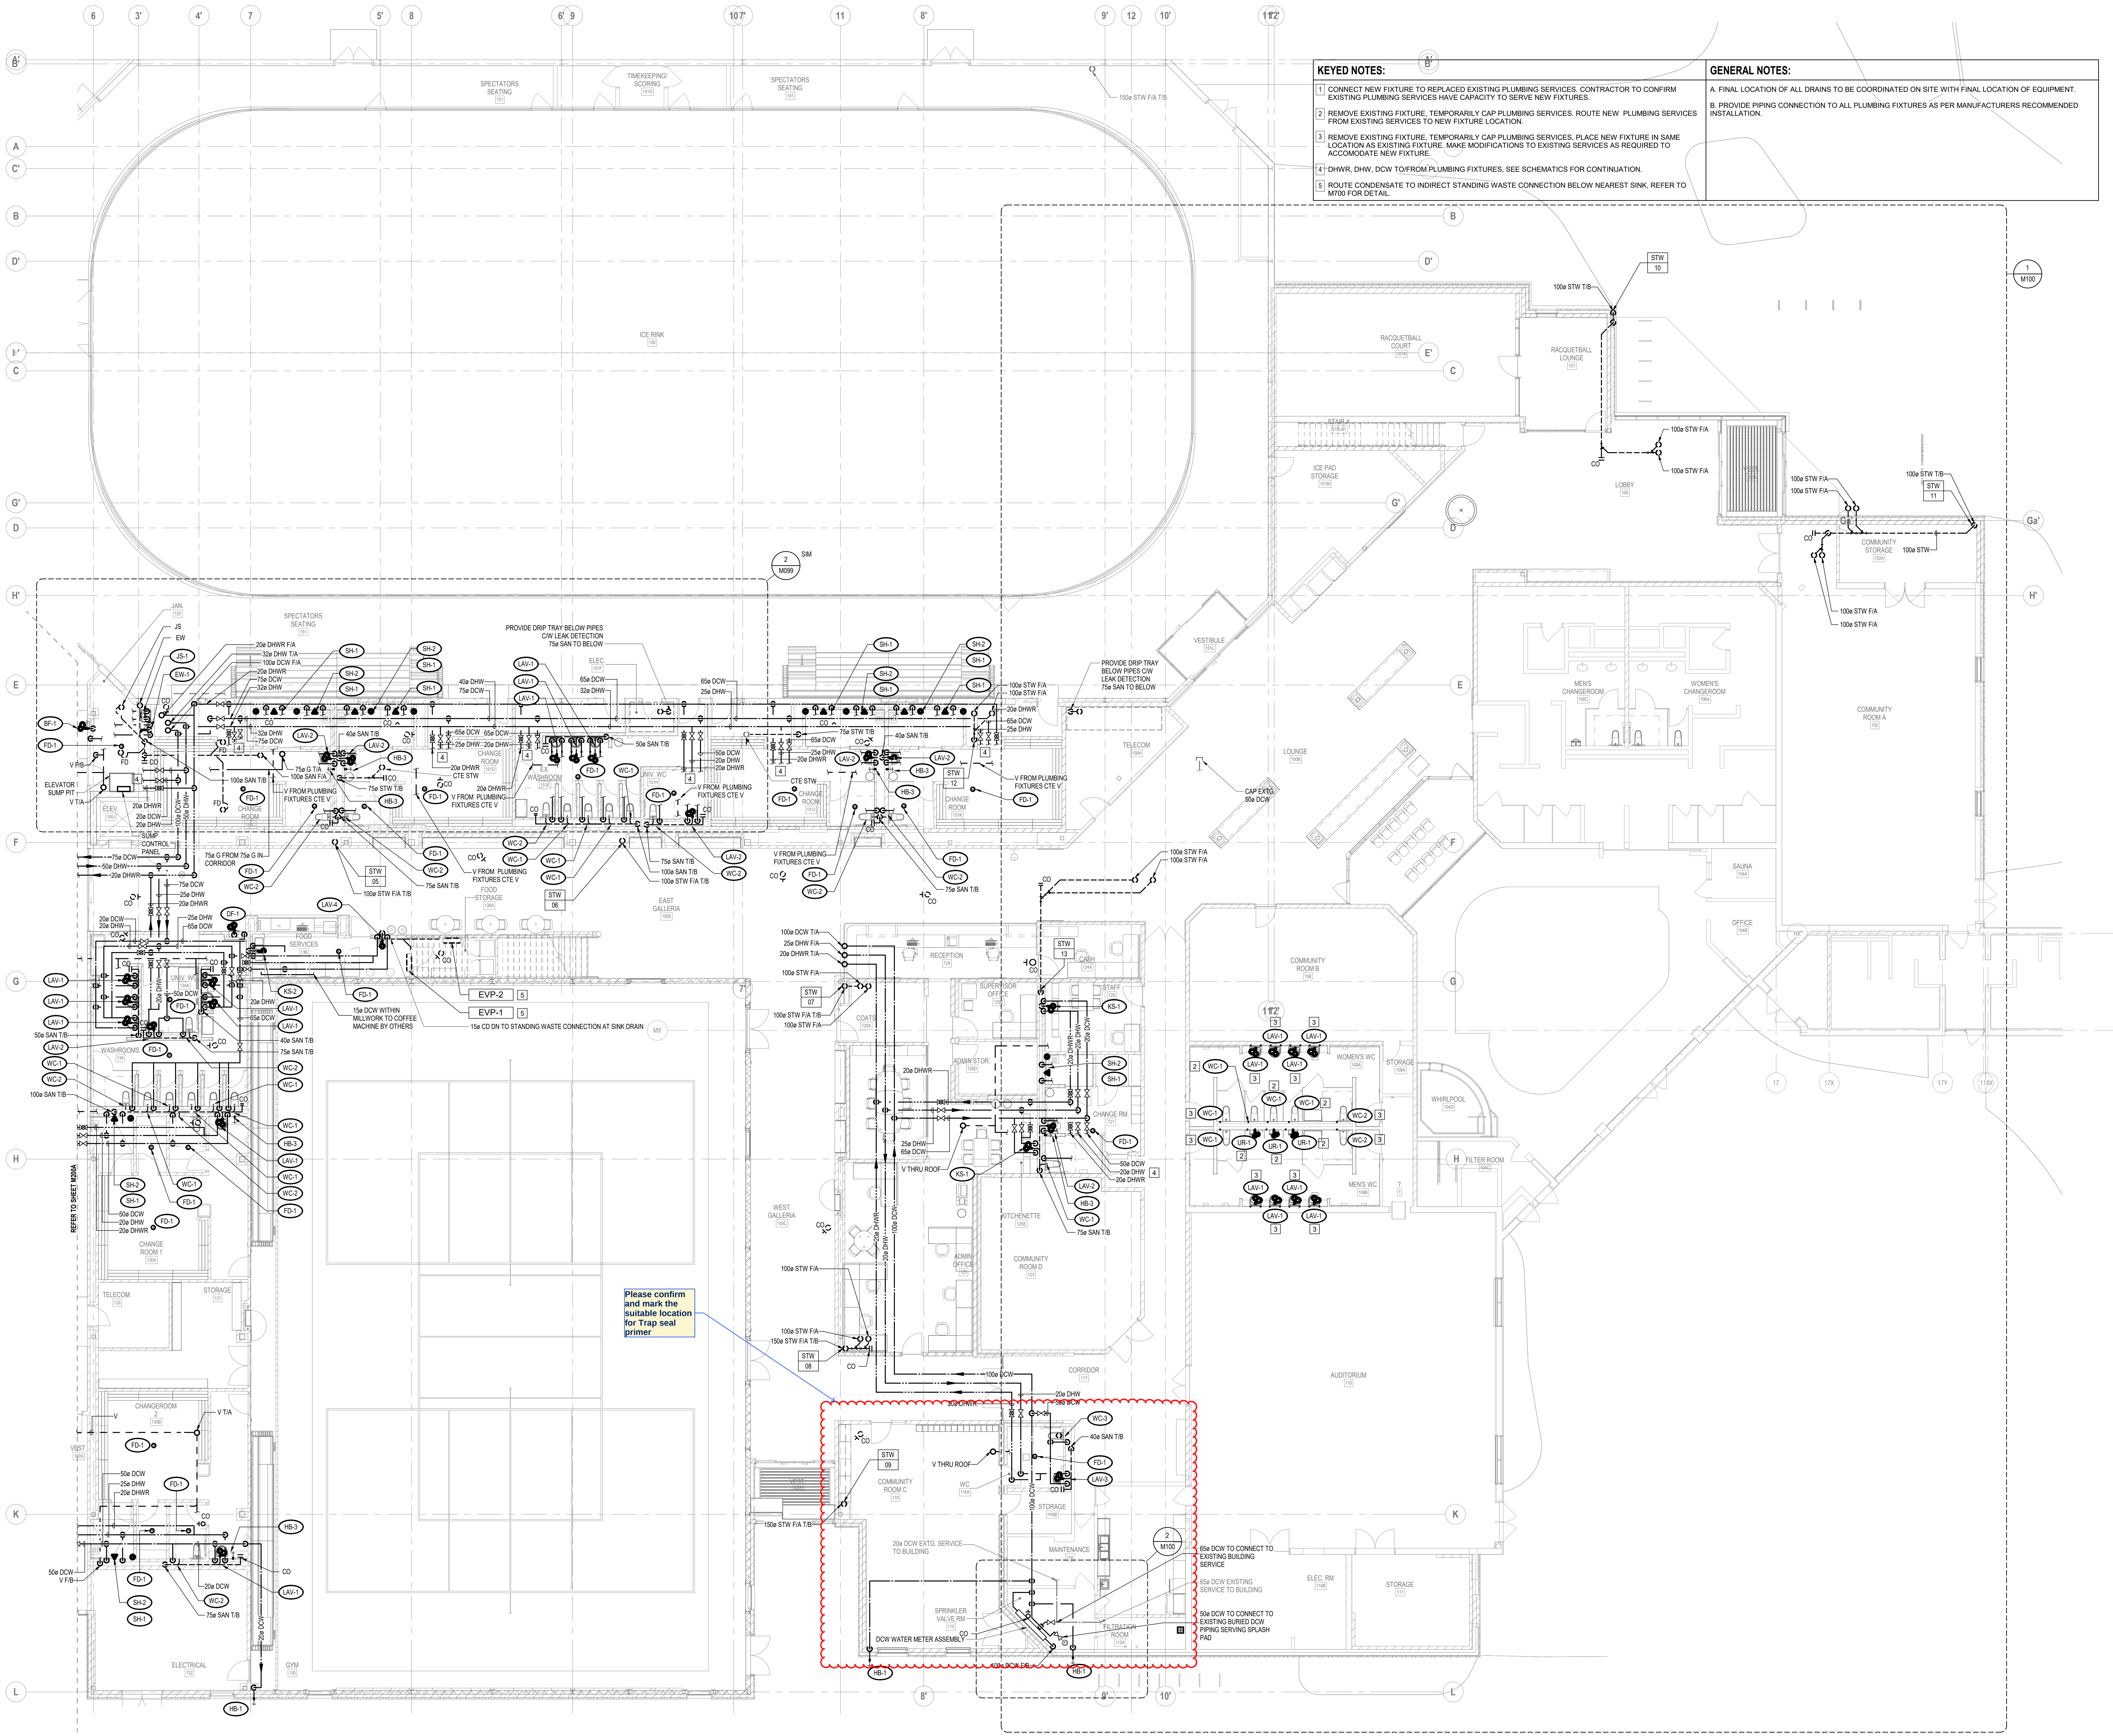

UNLESS NOTED OTHERWISE, ALL DIMENSIONS ARE TO FACE UNLESS NOTED OTHERWISE. VERIFY ALL DIMENSIONS, ELEVATIONS, AND DATUMS REPORT ANY ERRORS AND/OR DISCREPANCIES TO THE DESIGN GROUP PRIOR TO CONSTRUCTION.

DO NOT SCALE DRAWINGS.

THIS DRAWING SUPERSEDES PREVIOUS ISSUES.

UNLESS NOTED OTHERWISE, ALL DIMENSIONS REMAIN THE PROPERTY OF THE INTERNAL GROUP. THIS GROUP AND DRAWING MAY NOT BE REPRODUCED WITHOUT PERMISSION OF THE INTERNAL GROUP.

diamondschmitt

ISSUED

No.	Date	Description
1	2020-12-14	ISSUED FOR 60% DD
2	2021-03-26	ISSUED FOR 100% DD
3	2021-06-17	ISSUED FOR 90% DD REVIEW
4	2021-09-24	ISSUED FOR 90% DD
5	2021-11-01	ISSUED FOR REVIEW
6	2021-11-10	ISSUED FOR 100% DD
7	2022-02-18	ISSUED FOR TENDER
8	2022-06-03	ISSUED FOR BUILDING PERMIT
9	2023-03-31	ISSUED FOR TENDER
10	2023-09-08	ISSUED FOR CONSTRUCTION

INTEGRAL
Toronto Design Studio
380 Wellington Street West,
Toronto, ON Canada M5V 1E3
t: +1 416 468 4425
e: info@integralgroup.com
www.integralgroup.com

Project North True North

Chris Gibson Recreation Centre
Renovation and Addition

125 McLaughlin Road North
Brampton, ON
L6Y 1Y7

LEVEL 01 - SOUTH PLUMBING AND
DRAINAGE PLAN

Scale: 1" = 100'
Project No: 210305
Date: 2022-04-06