### REQUEST FOR INFORMATION

Date:	2025-05-23	RFI #:	130
То:	Read Jones Christoffersen Ltd. Engineers	Project #:	24-101
Attention:	Nick Gazzola	Required by:	2025-05-30
Phone:	416 977 5335		
Project:	CITYTORO - Shelter Building Renovation		
Ву:	Herman Durazno, Project Manager		

Subject:	Shower elevations and lavatory spacing
Ref:	Consult RFI 14

### Attachment(s):

- RFI 24-229-014 shower elevations and lavatory spacing https://redteam.link/3z82x02 (https://redteam.link/3z82x02)

#### Information Request / Description:

The drawings does not include shower elevations and the spacing details for the lavatory. Please advise and update the drawings.

Suggestion:	



### **Request For Information** 24-229-014

May 15, 2025

Project Name Project Address

2299 DUNDAS - SHELTER RENOVATION 2299 Dundas Street West, Toronto, ON

To From

Name Name

Herman Durazno INZAMAN KHAN

Company

ROSSCLAIR CONTRACTORS INC. Consult Mechanical Inc.

Email Email

HermanD@rossclair.ca inzaman@consultmechanical.com

Address

59 COMSTOCK ROAD, UNIT 1 TORONTO, ON M1L 2G6 54 Audia Court, Unit 2 Concord, ON L4K 3N5


Title SCHEDULE IMPACT COST IMPACT

Shower elevations and lavatory spacing Probable No

**RETURN BY** May 21, 2025

#### **Information Requested**

The drawings does not include shower elevations and the spacing details for the lavatory. Please advise and update the drawings.

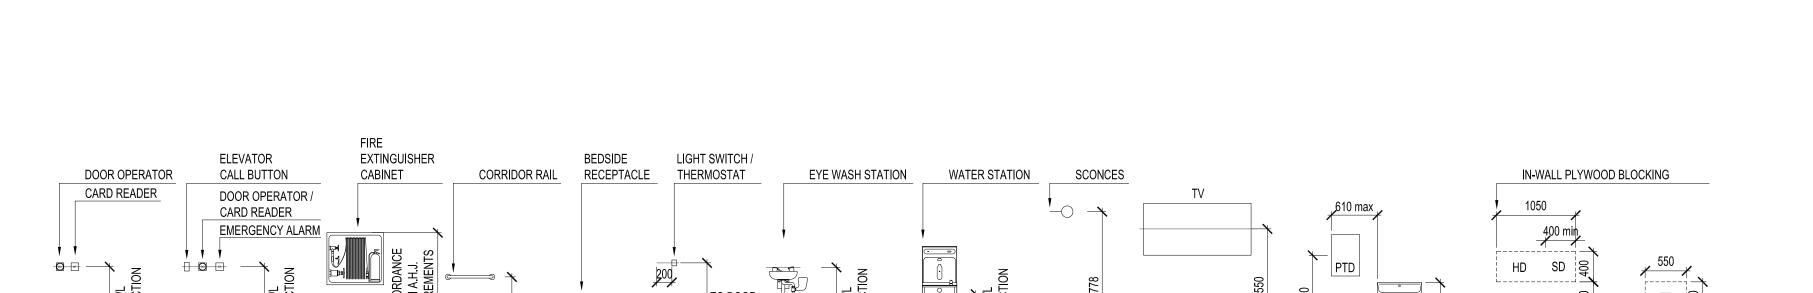


	WASHROOM ACCESSORIE	ES RESPONSIE	BILITY MATRIX		
	ITEM	SUPPLY		INS	STALL
		OWNER	CONTRACTOR	OWNER	CONTRACTOR
СН	COAT HOOK		X		X
CT	VINYL SHOWER CURTAIN	Х		Χ	
	GRAB BARS		X		X
MR	MIRROR - STAFF WASHROOMS		Х		X
MR	MIRROR - CLIENT WASHROOMS	Х		Χ	
PT	STAINLESS STEEL TOILET PARTITION		X		X
PTD	PAPER TOWEL DISPENSER	Х		Χ	
RSD	RECESSED SOAP HOLDER		Х		X
SD	SOAP DISPENSER	Х		Χ	
	STAINLESS STEEL SHOWER CURTAIN ROD		Х		Х
TH	TOWEL HOOK	Х		Χ	
TT	TOILET TISSUE DISPENSER	Х		Χ	

7 TYPICAL MOUNTING HEIGHTS FOR DORMS AND COORIDORS


NOTE: EA SHALL BE PLACED IN ALL EXAM, MEETING AND PSW ROOMS.

A801 1:50

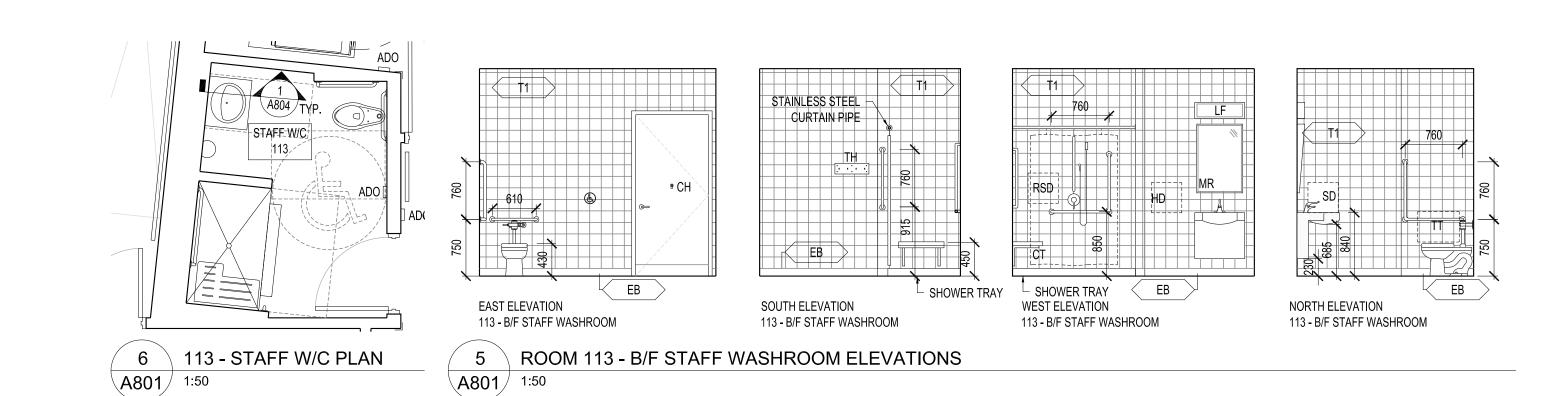


NOTE : HD AND SD BE MOUNTED WITHIN

610mm OF SINK

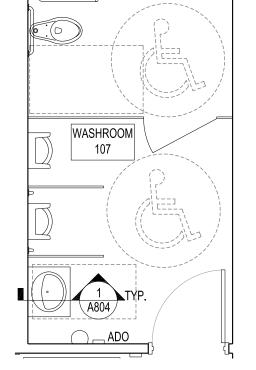



4 \ ROOM 107 - W/C PLAN


A801 1:50

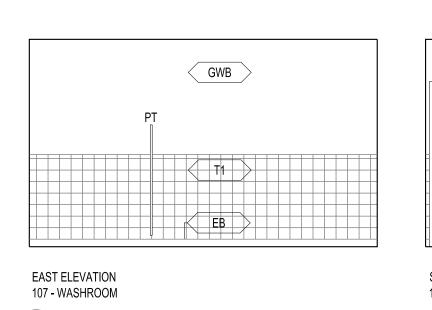

3 \ ROOM 107 - WASHROOM ELEVATIONS

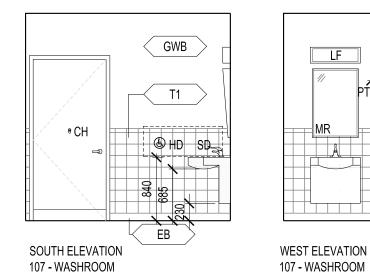

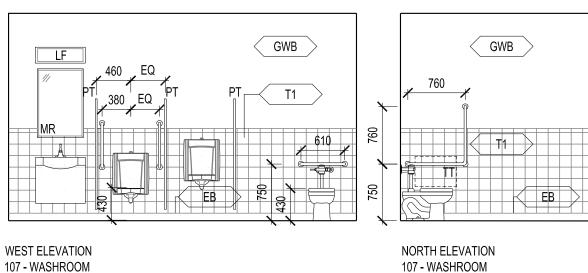

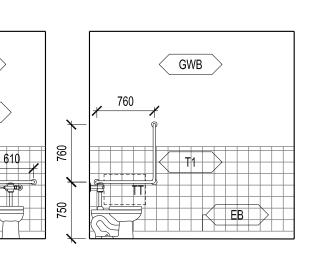

MEL MELAMINE RB RUBBER BASE SS STAINLESS STEEL SSM > SOLID SURFACE MATERIAL T1 CERAMIC TILE EB EPOXY BASE

MATERIAL LEGEND

MISCELLANEOUS

AREA OF PLYWOOD

BLOCKING

APPLIANCES - REFER TO

BT BEER TAP

FR FRIDGE

HD HAND DRYER MICROWAVE

RH RANGE HOOD

WS SINGLE SINK WT WINE TAP

SC SECURITY GRILLE

WASH 1 RESIDENTIAL WASHER WASH 2 INDUSTRIAL WASHER

SAFE SAFE

COPY PHOTOCOPIER

DF DOUBLE DOOR FRIDGE

FAX CONNECTION

GW GLASS DISHWASHER

DRY 1 RESIDENTIAL DRYER DRY 2 INDUSTRIAL DRYER

ER ELECTRIC RANGE

CG SS CORNER GUARD EW EYEWASH STATION GWB > GYPSUM WALL BOARD

ACS ADULT CHANGE TABLE, PROVIDE BLOCKING

LIGHT FIXTURE, REFER TO ELECTRICAL DWGS

TRI-SORTING RECYCLING BIN, OWNER

RESPONSIBILITY MATRIX ON SHEETS A2.06-A2.12

RECEPTACLE AND DATA CONNECTION

UNLESS NOTED OTHERWISE

ADO AUTOMATIC DOOR OPERATOR

SUPPLIED AND INSTALLED

EA EMERGENCY ALARM BUTTON



DTAH Architects Limited

DRAWINGS/SPECIFICATIONS "ISSUED FOR CONSTRUCTION" ARE COMPLEMENTARY TO THE CONTRACT DOCUMENTS. TO THE BEST OF

DOCUMENTS AND THE CONTRACT DOCUMENTS, THE CONTRACTOR IS

ISSUED FOR CLASS A COSTING | 2022-11-24 | CM

TO PROMPTLY BRING IT TO THE ATTENTION OF THE ARCHITECT

11. ISSUED FOR CONSTRUCTION

9. | ISSUED FOR ADD-05

8. ISSUED FOR TENDER

Drawing Notes

not scale the drawings.

ISSUED FOR PERMIT REVISION

ISSUED FOR COORDINATION

Revision

The contractor shall verify and be responsible for all dimensions and conditions on the job site and shall inform the architects

Drawings are not to be used for construction until signed by the

All drawings, specifications and related documents are the

copyright property of the architect and must be returned upon request. Reproduction of drawings, specifications and related documents in part or in whole is forbidden without written

immediately of any discrepancy or variation from the drawings. Do

50 Park Road Toronto, Ontario M4W 2N5

T 416 968 7908 F 416 968 0687 www.dtah.com

2024-05-23 CM

2024-01-10 CM

2023-10-13 CM

2023-07-07 CM

Date

Project Name

2299 Dundas Street West Toronto, Ontario


## **SHELTERS PROGRAM -**SHELTER RENOVATION

Sheet Title


## **INTERIOR ELEVATIONS AND ENLARGED PLANS**

Sheet Number

A8.01

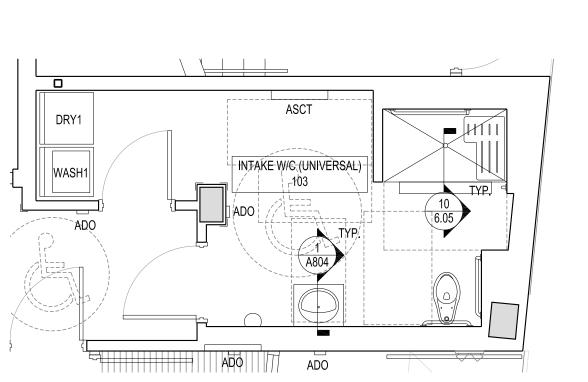


2 ROOM 103 - INTAKE UNIVERSAL W/C PLAN A801 1:50

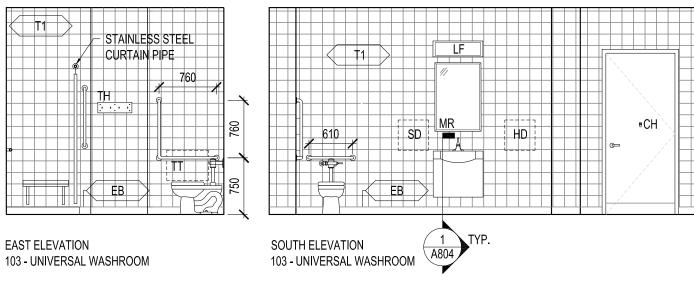

A801 1:50


 $\langle | T1 | \rangle$ ∍ CH WASH 1 WEST ELEVATION 103 - UNIVERSAL WASHROOM

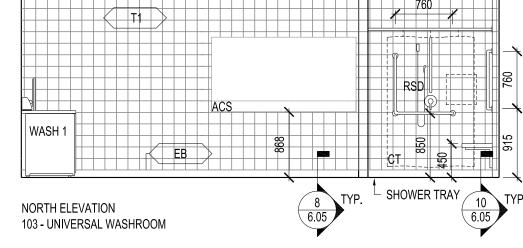

1 \ ROOM 103 - INTAKE UNIVERSAL WASHROOM ELEVATIONS A801 1:50

Revision

ZRM/SS/ Scale AS SHOWN CB/SG
Designed By JL/CM/ML Date 2024-05-22 19-001-B Project Number

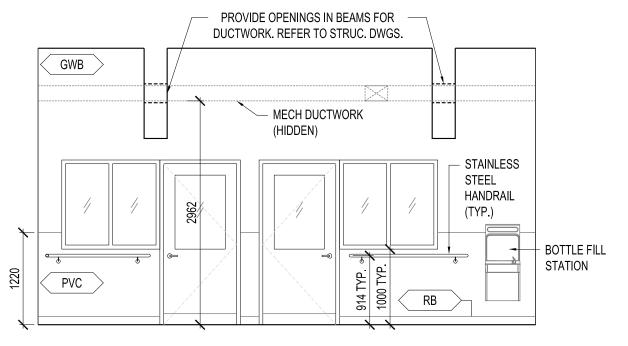

SOUTH ELEVATION 200 - CORRIDOR @ PAYOUT AND BOARDROOM

9 CORRIDOR 200 @ PAYOUT AND BOARDROOM

A802 1:50

## MATERIAL LEGEND

CG > SS CORNER GUARD EW EYEWASH STATION

GWB GYPSUM WALL BOARD MEL MELAMINE

RB > RUBBER BASE SS > STAINLESS STEEL SSM > SOLID SURFACE MATERIAL

T1 CERAMIC TILE EB EPOXY BASE

## MISCELLANEOUS

ACS ADULT CHANGE TABLE, PROVIDE BLOCKING

UNLESS NOTED OTHERWISE ADO AUTOMATIC DOOR OPERATOR

EA EMERGENCY ALARM BUTTON LIGHT FIXTURE, REFER TO ELECTRICAL DWGS

TRI-SORTING RECYCLING BIN, OWNER SUPPLIED AND INSTALLED

AREA OF PLYWOOD

BLOCKING

APPLIANCES - REFER TO

RESPONSIBILITY MATRIX ON SHEETS A2.06-A2.12

BT BEER TAP

COPY PHOTOCOPIER DF DOUBLE DOOR FRIDGE

DRY 1 RESIDENTIAL DRYER DRY 2 INDUSTRIAL DRYER

ER ELECTRIC RANGE F FAX CONNECTION

FR FRIDGE

GW GLASS DISHWASHER

HD HAND DRYER MW MICROWAVE

R/D RECEPTACLE AND DATA CONNECTION RH RANGE HOOD


SAFE SAFE

SC SECURITY GRILLE WASH 1 RESIDENTIAL WASHER

WASH 2 INDUSTRIAL WASHER

WS SINGLE SINK WT WINE TAP

	WASHROOM ACCESSORIE	ES RESPONSIE	BILITY MATRIX		
	ITEM	SUPPLY		INSTALL	
		OWNER	CONTRACTOR	OWNER	CONTRACTOR
CH	COAT HOOK		Х		Х
CT	VINYL SHOWER CURTAIN	Х		Χ	
	GRAB BARS		Х		Х
MR	MIRROR - STAFF WASHROOMS		Х		Х
MR	MIRROR - CLIENT WASHROOMS	Х		Χ	
PT	STAINLESS STEEL TOILET PARTITION		Х		Х
PTD	PAPER TOWEL DISPENSER	Х		Χ	
RSD	RECESSED SOAP HOLDER		Х		Х
SD	SOAP DISPENSER	Х		Χ	
	STAINLESS STEEL SHOWER CURTAIN ROD		Х		Х
TH	TOWEL HOOK	Х		Χ	
TT	TOILET TISSUE DISPENSER	Х		Χ	

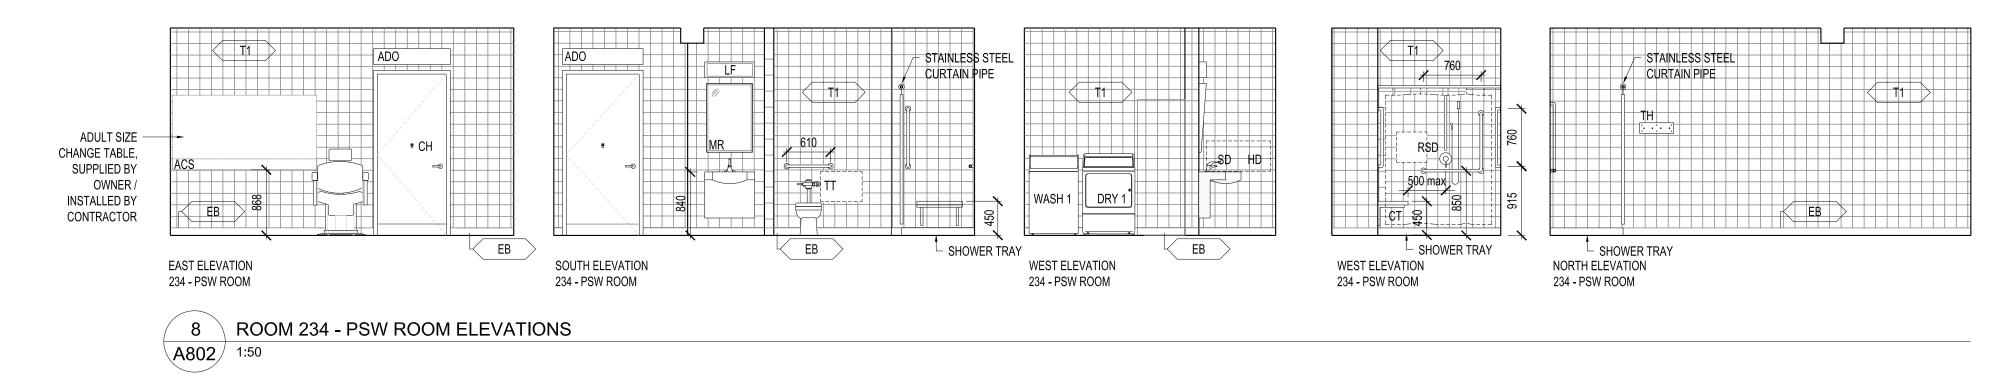

PSW ROOM (UNIVERSAL) STAFF W/C 233

7 ROOM 233, 234 - PLANS


4 ROOMS 224, 222 - PLAN

A802 1:50


A802 1:50

└ EB ` SOUTH ELEVATION EAST ELEVATION WEST ELEVATION NORTH ELEVATION 233 - STAFF W/C 233 - STAFF W/C 233 - STAFF W/C 233 - STAFF W/C




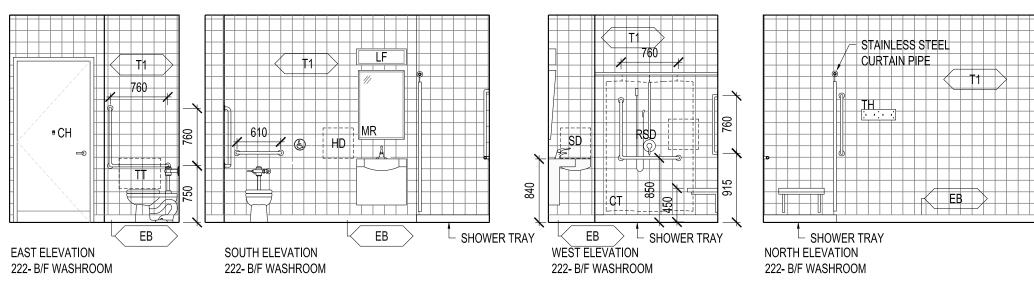

## 5 ROOM 222 - B/F WASHROOM ELEVATIONS A802 1:50

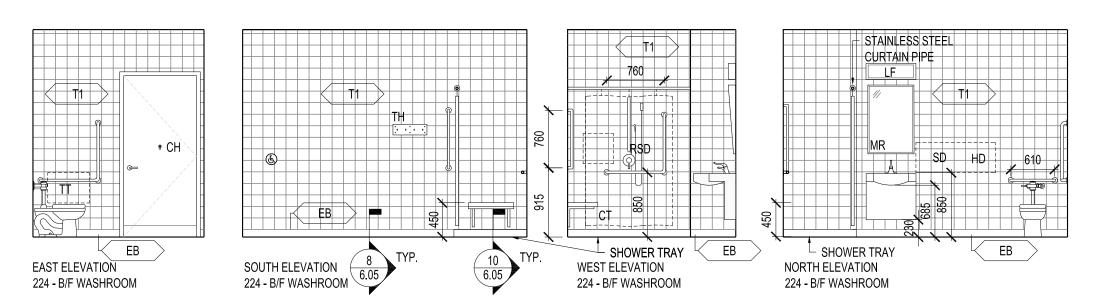

# 3 ROOM 224 - B/F WASHROOM ELEVATIONS

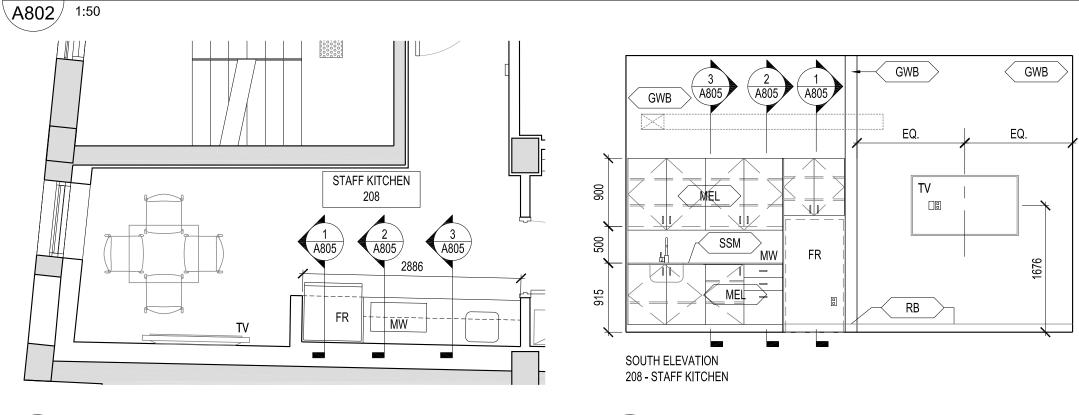

2 ROOM 208 - PLAN

1 ROOM 208 - ELEVATIONS A802 1:50



**DTAH Architects Limited** 



50 Park Road Toronto, Ontario M4W 2N5

T 416 968 7908

F 416 968 0687

www.dtah.com

DRAWINGS/SPECIFICATIONS "ISSUED FOR CONSTRUCTION" ARE COMPLEMENTARY TO THE CONTRACT DOCUMENTS. TO THE BEST OF OMISSION OR CONFLICT BETWEEN THE "ISSUED FOR CONSTRUCTION" DOCUMENTS AND THE CONTRACT DOCUMENTS, THE CONTRACTOR IS TO PROMPTLY BRING IT TO THE ATTENTION OF THE ARCHITECT.

10.	ISSUED FOR CONSTRUCTION	2024-05-23	СМ
9.	ISSUED FOR PERMIT REVISION	2024-01-10	СМ
8.	ISSUED FOR TENDER	2023-07-07	СМ
7.	ISSUED FOR CLASS A COSTING	2022-11-24	СМ
6.	ISSUED FOR COORDINATION	2022-10-28	СМ
5.	ISSUED FOR COORDINATION	2022-07-14	СМ
No.	Revision	Date	Ву


### Drawing Notes

The contractor shall verify and be responsible for all dimensions and conditions on the job site and shall inform the architects immediately of any discrepancy or variation from the drawings. Do not scale the drawings.

Drawings are not to be used for construction until signed by the

All drawings, specifications and related documents are the copyright property of the architect and must be returned upon request. Reproduction of drawings, specifications and related documents in part or in whole is forbidden without written



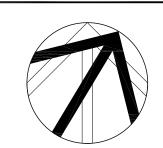

Project Name

2299 Dundas Street West Toronto, Ontario

## **SHELTERS PROGRAM -**SHELTER RENOVATION

Sheet Title

## **INTERIOR ELEVATIONS AND ENLARGED PLANS**

19-001-B

ZRM/SS/ Scale AS SHOWN CB/SG
Designed By JL/CM/ML Date 2024-05-21

Sheet Number

Revision

A8.02

Project Number