


#### GENERAL NOTES:

- CO-ORDINATE LOCATION OF ALL IN FLOOR CONDUIT LOCATIONS WITH LATEST MERCHANDISING PLANS ISSUED BY S.O.M. PRIOR TO ROUGH-IN. NO EXTRAS WILL BE APPROVED FOR RESULTING FROM LACK OF CO-ORDINATION DURING CONSTRUCTION. OBTAIN APPROVAL FROM S.O.M. FOR FINAL LOCATION OF POWER, TELEPHONE AND RECEPTACLES PRIOR TO ROUGH-IN.
- CO-ORDINATE WITH S.O.M. PROJECT MANAGER THE FINAL LOCATION OF UNDER FLOOR CONDUITS AND STUB UP LOCATIONS PRIOR TO INSTALLATION. TYPICAL FOR ALL. OBTAIN TEMPLATE FOR E.A.M. SYSTEM (WHERE APPLICABLE) TO PROVIDE APPROPRIATE LOCATION FOR CONDUIT STUB UP.
- ALL FLOOR CUTTINGS ARE TO BE SCANNED BY THE LANDLORDS PRE-APPROVED SCANNING CONTRACTOR. PRESENT FINDINGS TO LANDLORD AND OBTAIN APPROVAL FROM THE LANDLORDS STRUCTURAL ENGINEER PRIOR TO PERFORMING ANY WORK.

#### UNDER FLOOR CONDUIT/BOX NOTES:


- PROVIDE AND INSTALL ONE PULLSTRING IN EACH CONDUIT. PROVIDE A 6" X 6" X 4" JUNCTION BOX AT ALL GONDOLA'S. ALL BOXES ARE TO BE NEMA 1, SURFACE MOUNTED, ALUMINUM JUNCTION BOXES WHERE BOXES ARE UTILIZED FOR BOTH POWER AND COMMUNICATION SOURCES WITHIN THE SAME BOX, SUITABLE BARRIERS ARE TO BE INSTALLED.
- RUN CONDUITS CONCEALED WITHIN TENANT WALL SPACE AND TERMINATE ABOVE FINISHED CEILING.
- FLOOR BOXES TO BE WIREMOLD ON GRADE, CAST IRON RFB2 WITH BLACK POWDER COAT FINISH, FLANGELESS, FLUSH STYLE COVER FPBTK. PROVIDE ALL REQUIRED COMPONENTS FOR A COMPLETE INSTALLATION INCLUDING DEVICE MOUNTING BRACKETS, RECEPTACLES, CONDUIT HUBS, LEVELING LEGS, ETC. ADJUST BOX AND COVER SO THAT TOP OF COVER IS FLUSH WITH FLOOR TILE. REFER TO DETAIL 'C/E'.

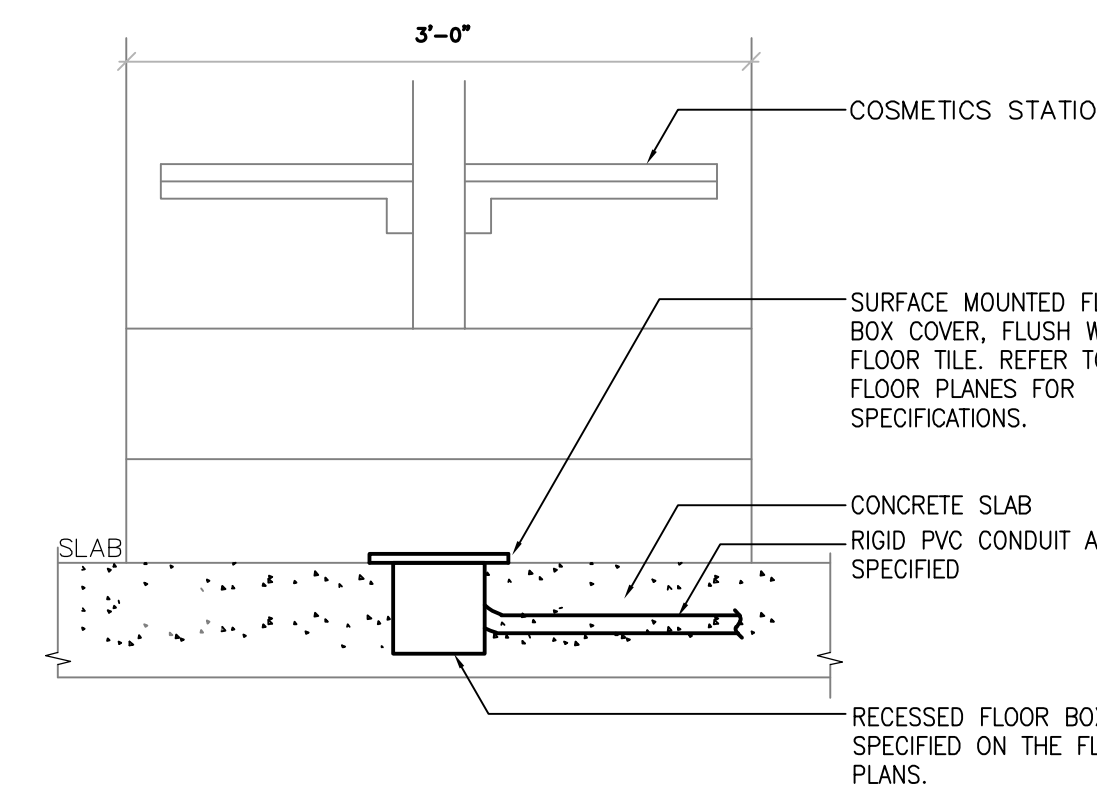

- NOTES:  
1.) CONTRACTOR TO ENSURE THE COVER IS TO SIT ON TOP OF THE SLAB AND NOT RECESSED INTO THE SLAB.

**TYPICAL COSMETICS FLOOR BOX CONNECTION DETAIL**

C  
E3 NTS

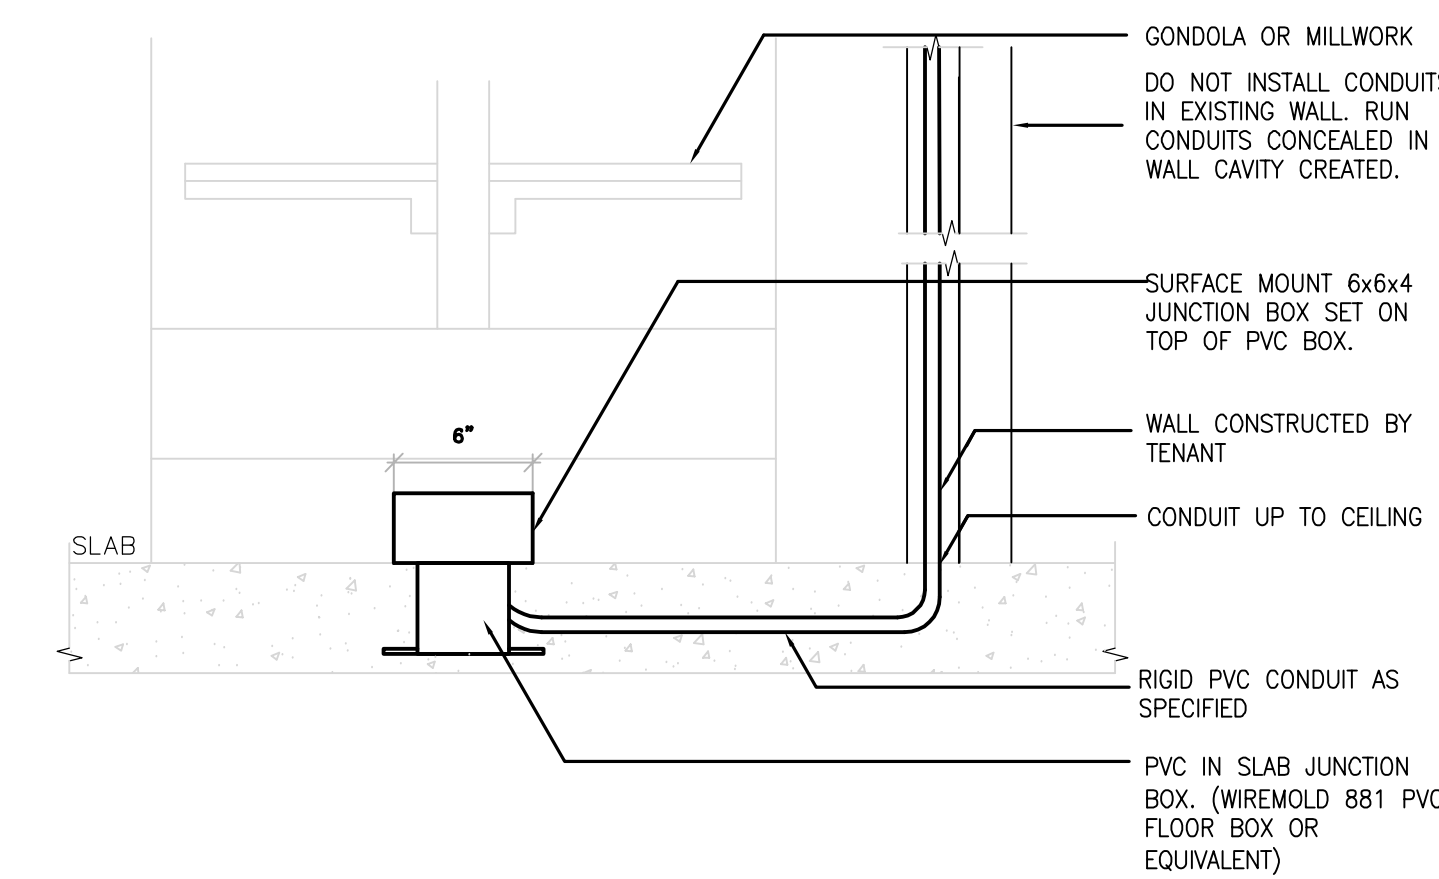

**TYPICAL FLOOR BOX CONNECTION DETAIL**

B  
E6 NTS

**1 ELECTRICAL FLOOR PLAN - UNDER FLOOR LAYOUT**

E6 SCALE: 3/16" = 1'-0"

No.	DESCRIPTION	DATE
REVISIONS		

**INTEGRATED engineering**  
1930 Blue Heron Drive  
London, ON N6H 5L9  
Tel: 519-472-3688  
Fax: 519-472-4322  
www.integratedengineering.ca  
IE Project No. 7467

No.	DESCRIPTION	DATE
1	TENDER	25.04.02
0	PERMIT	25.03.18
ISSUED FOR		

PROJECT:  
**ALTERATIONS TO EXISTING  
RETAIL BUILDING  
SHOPPERS DRUG MART #830**  
FARMVIEW MALL  
1800 SHEPPARD AVENUE EAST, UNIT 2075  
TORONTO, ONTARIO

DATE:	OWN. BY:	CHK. BY:
MARCH 2025	SM	PO/SLH

DRAWING TITLE:  
**ELECTRICAL FLOOR PLAN - UNDER FLOOR  
CONDUIT LAYOUT**

SCALE:  
**3/16" = 1'-0"**  
DRAWING NO.:  
**2025-830**

**E6**  
OF 8