




1 SOUTH ELEVATION
1/4" = 1'-0"

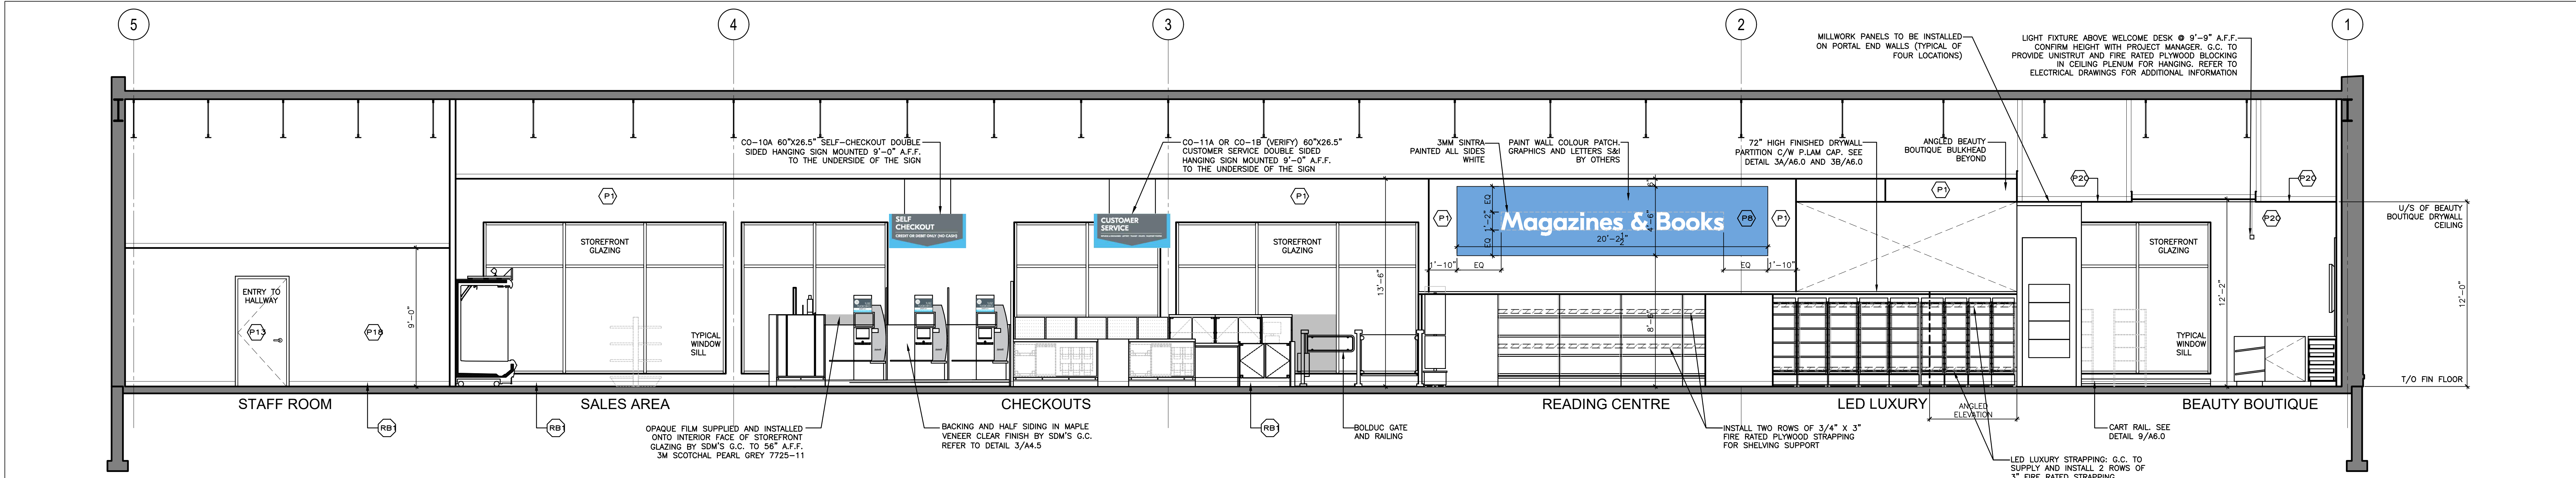


2 WEST ELEVATION
1/4" = 1'-0"

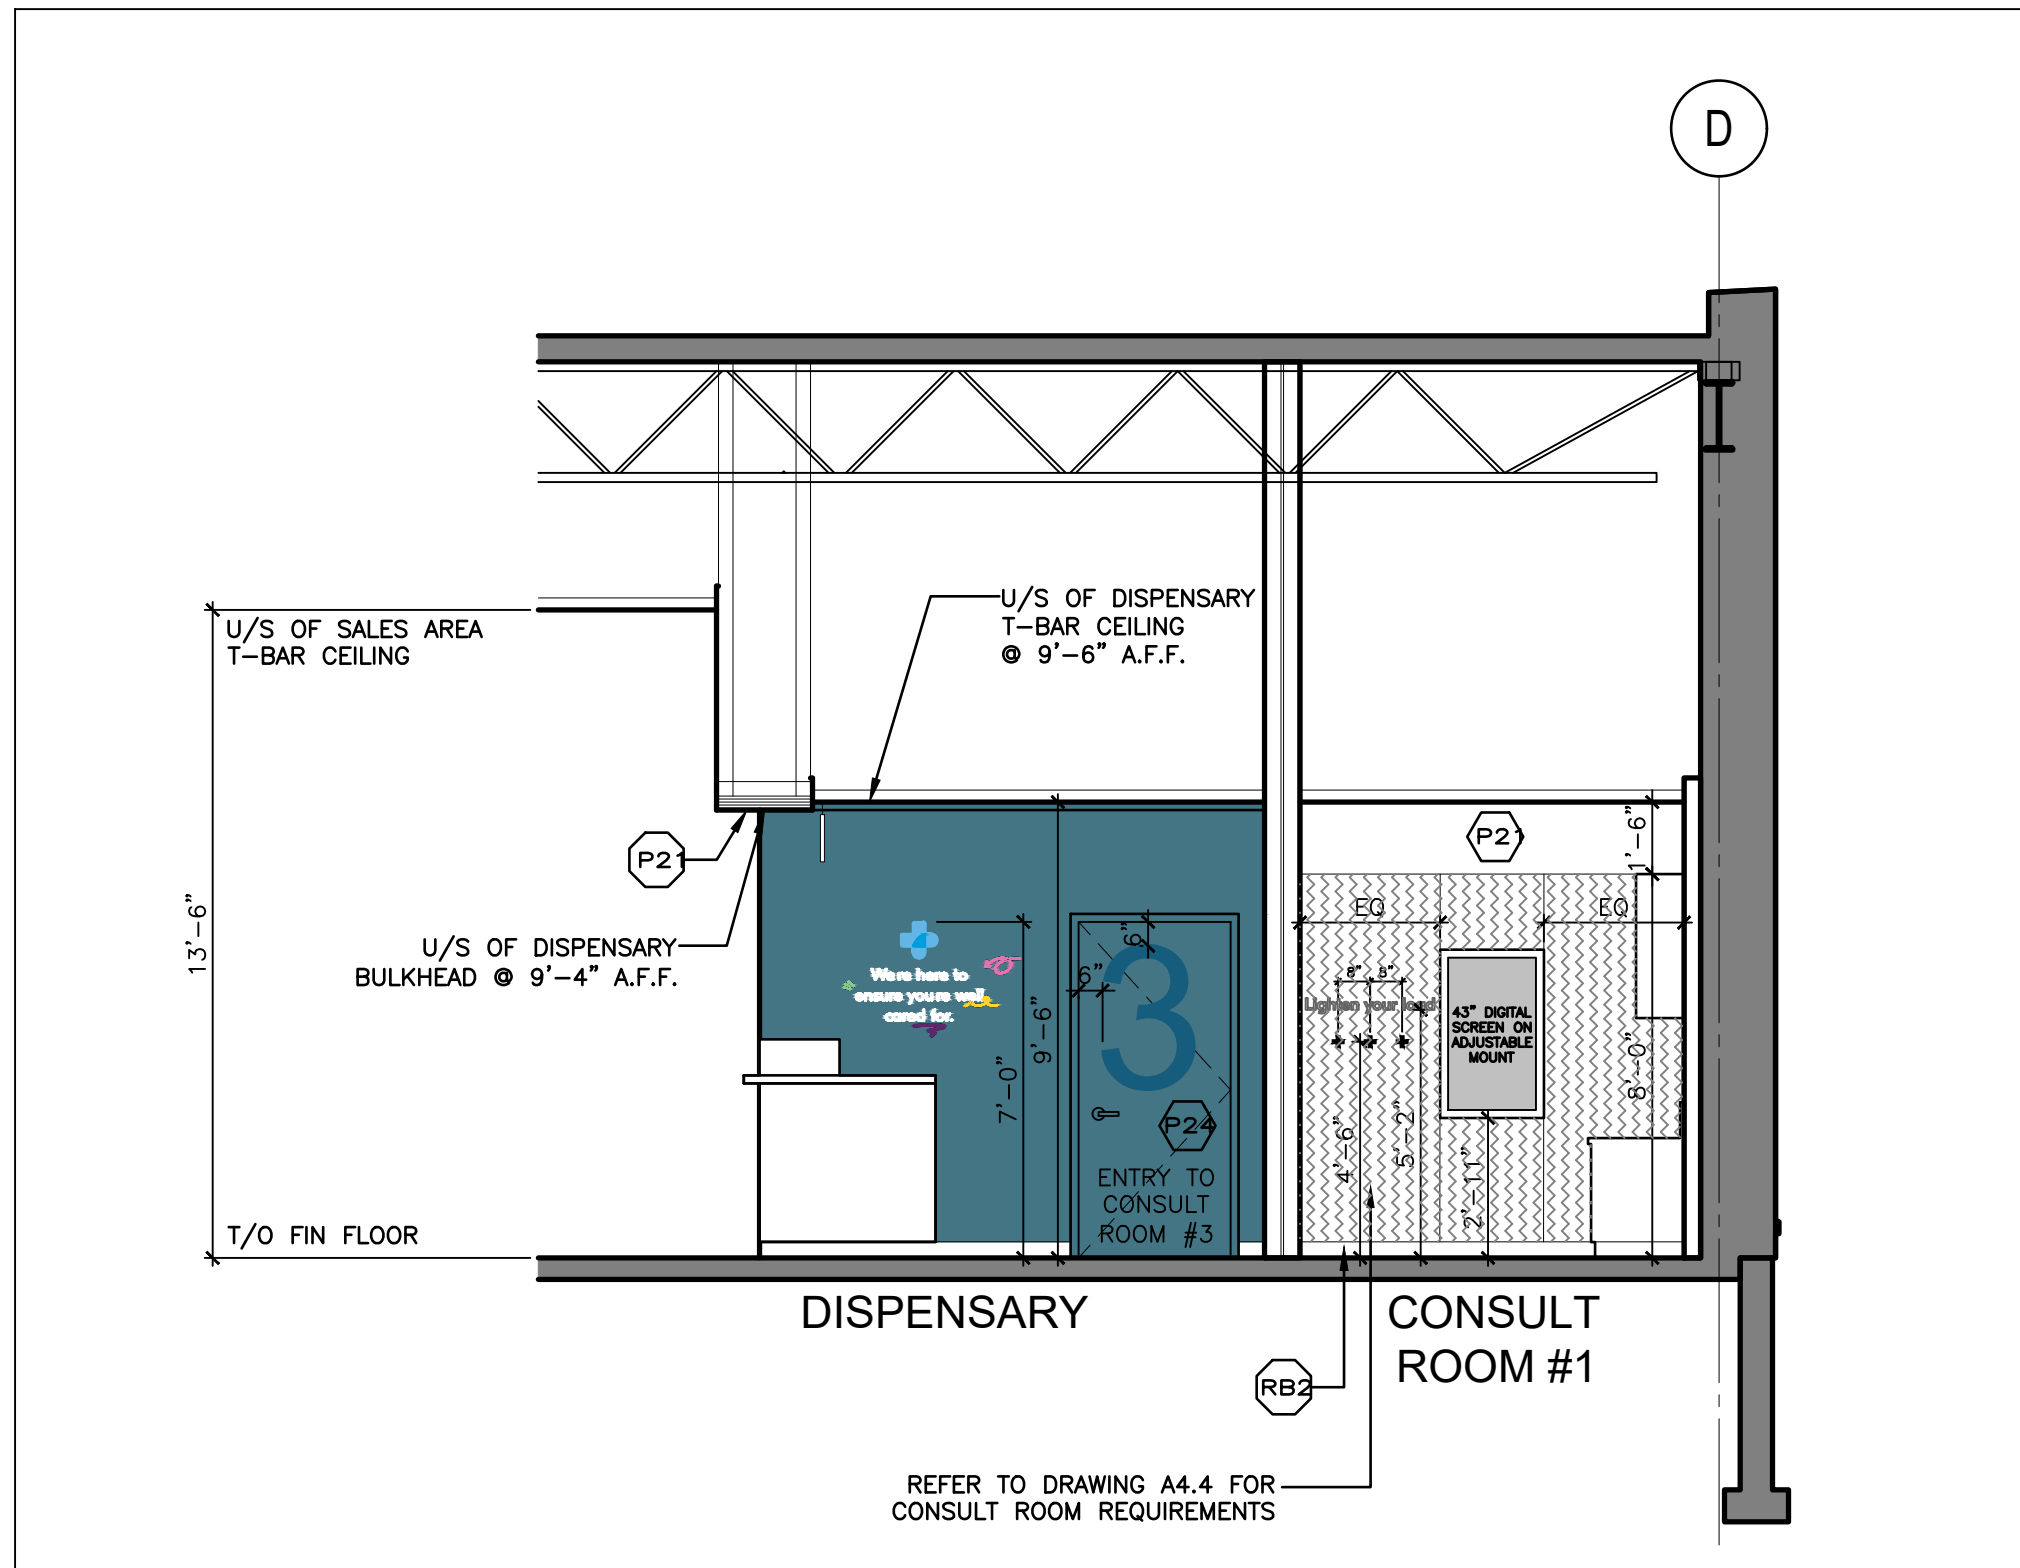


3 PARTIAL NORTH ELEVATION
1/4" = 1'-0"

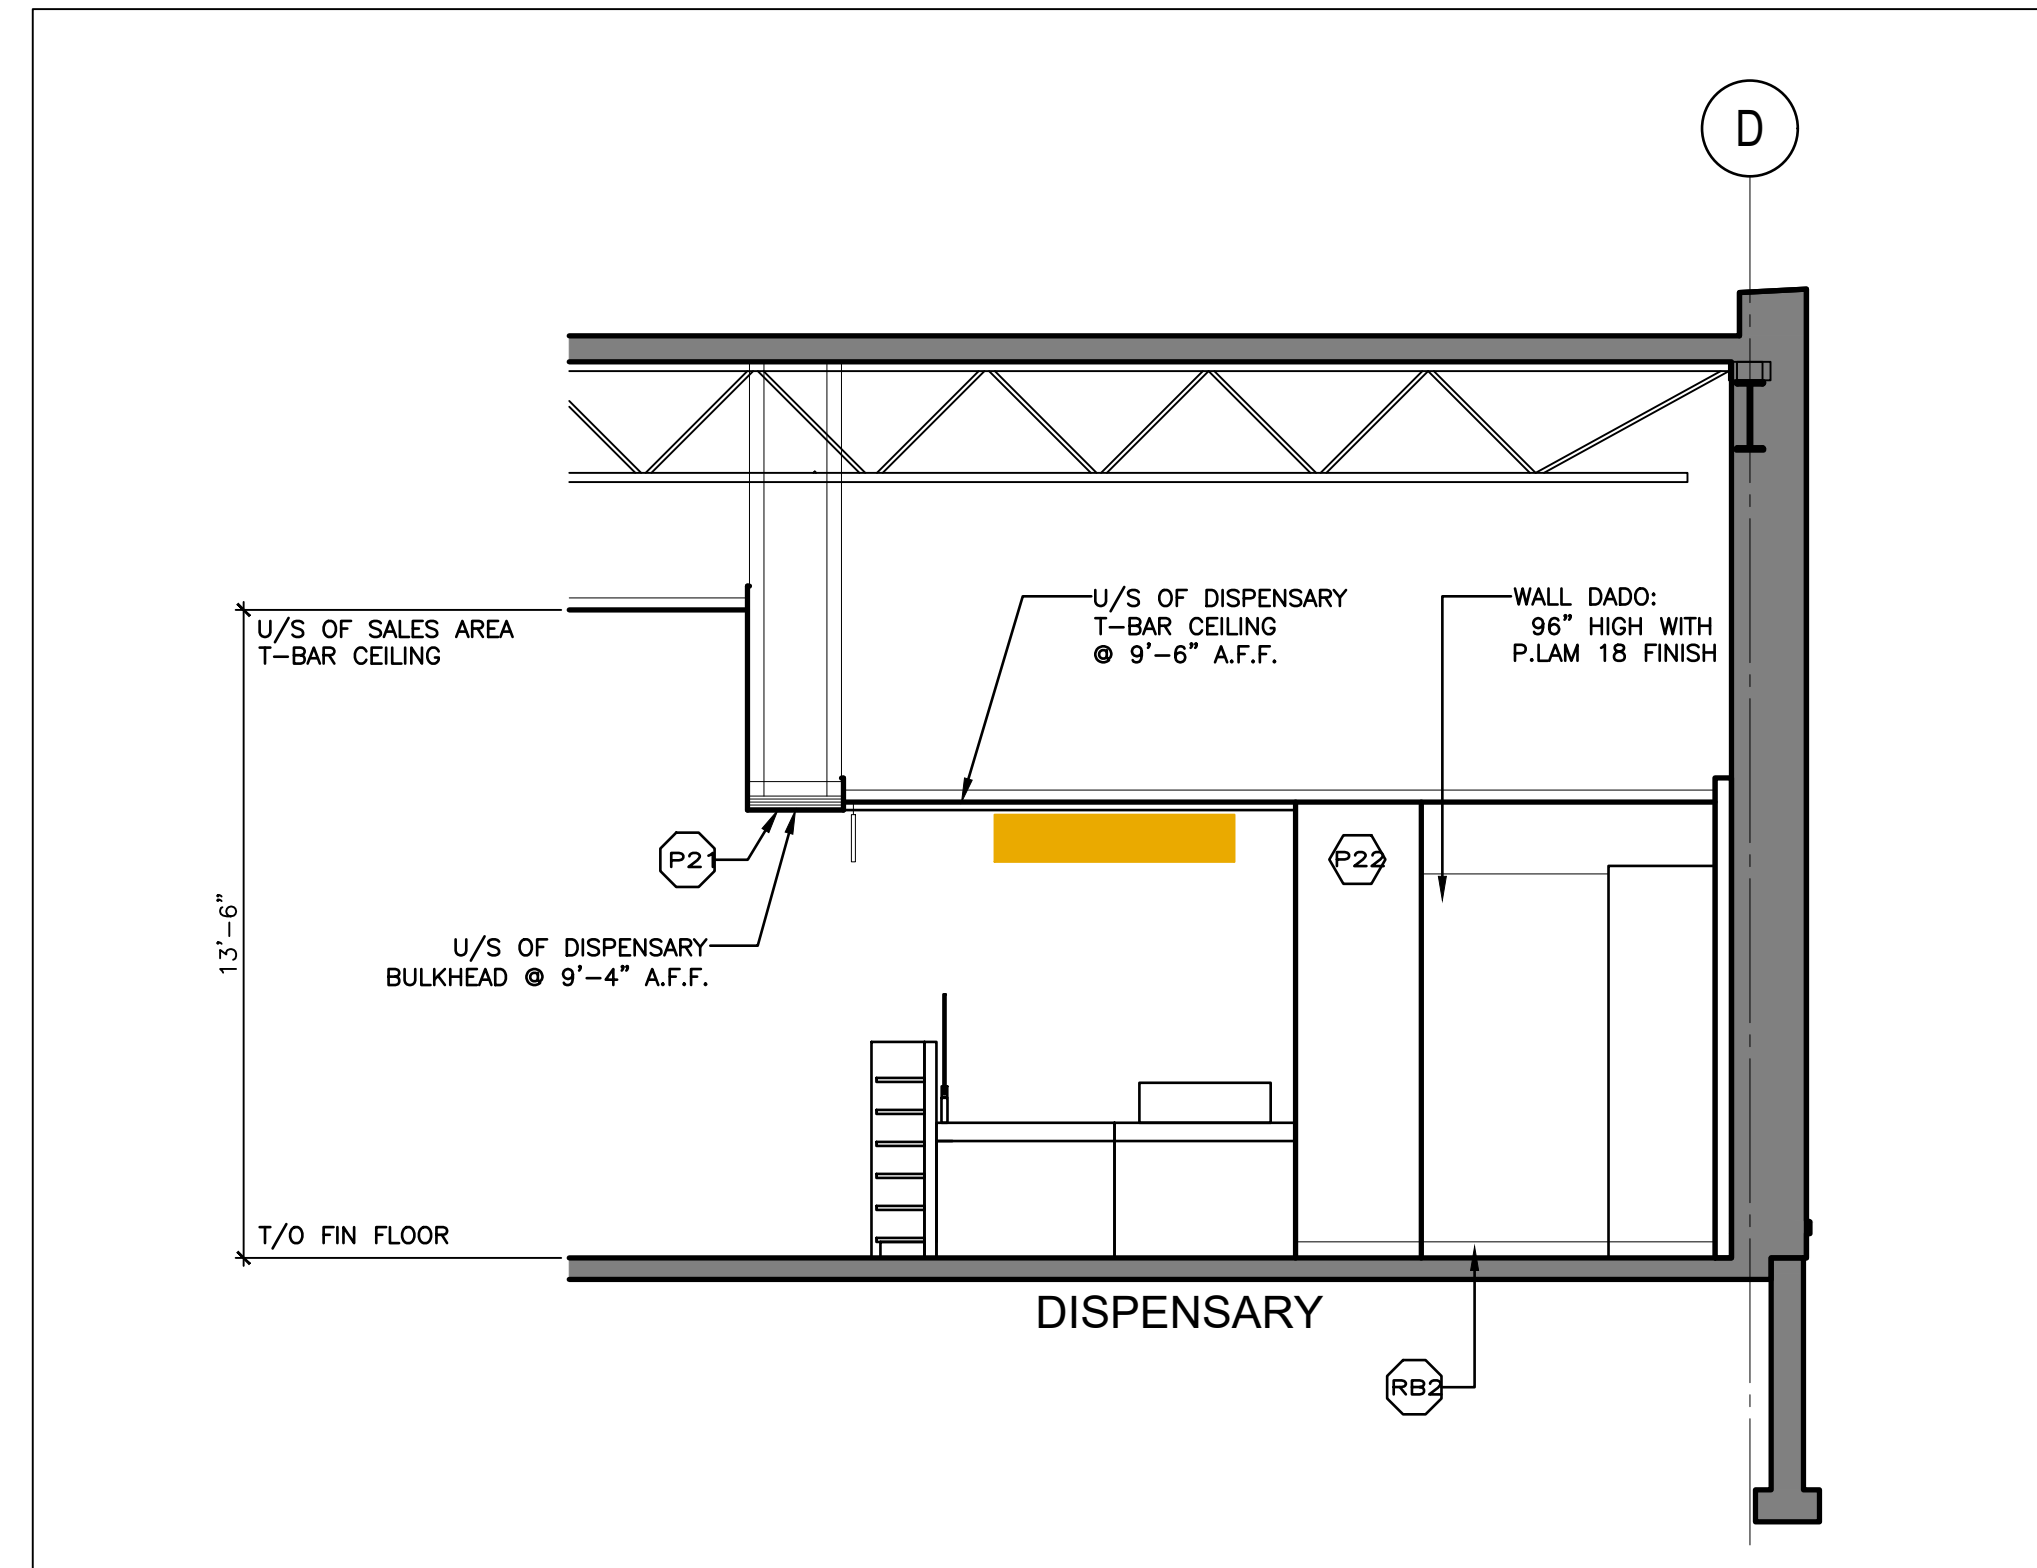


4 PARTIAL NORTH ELEVATION
1/4" = 1'-0"

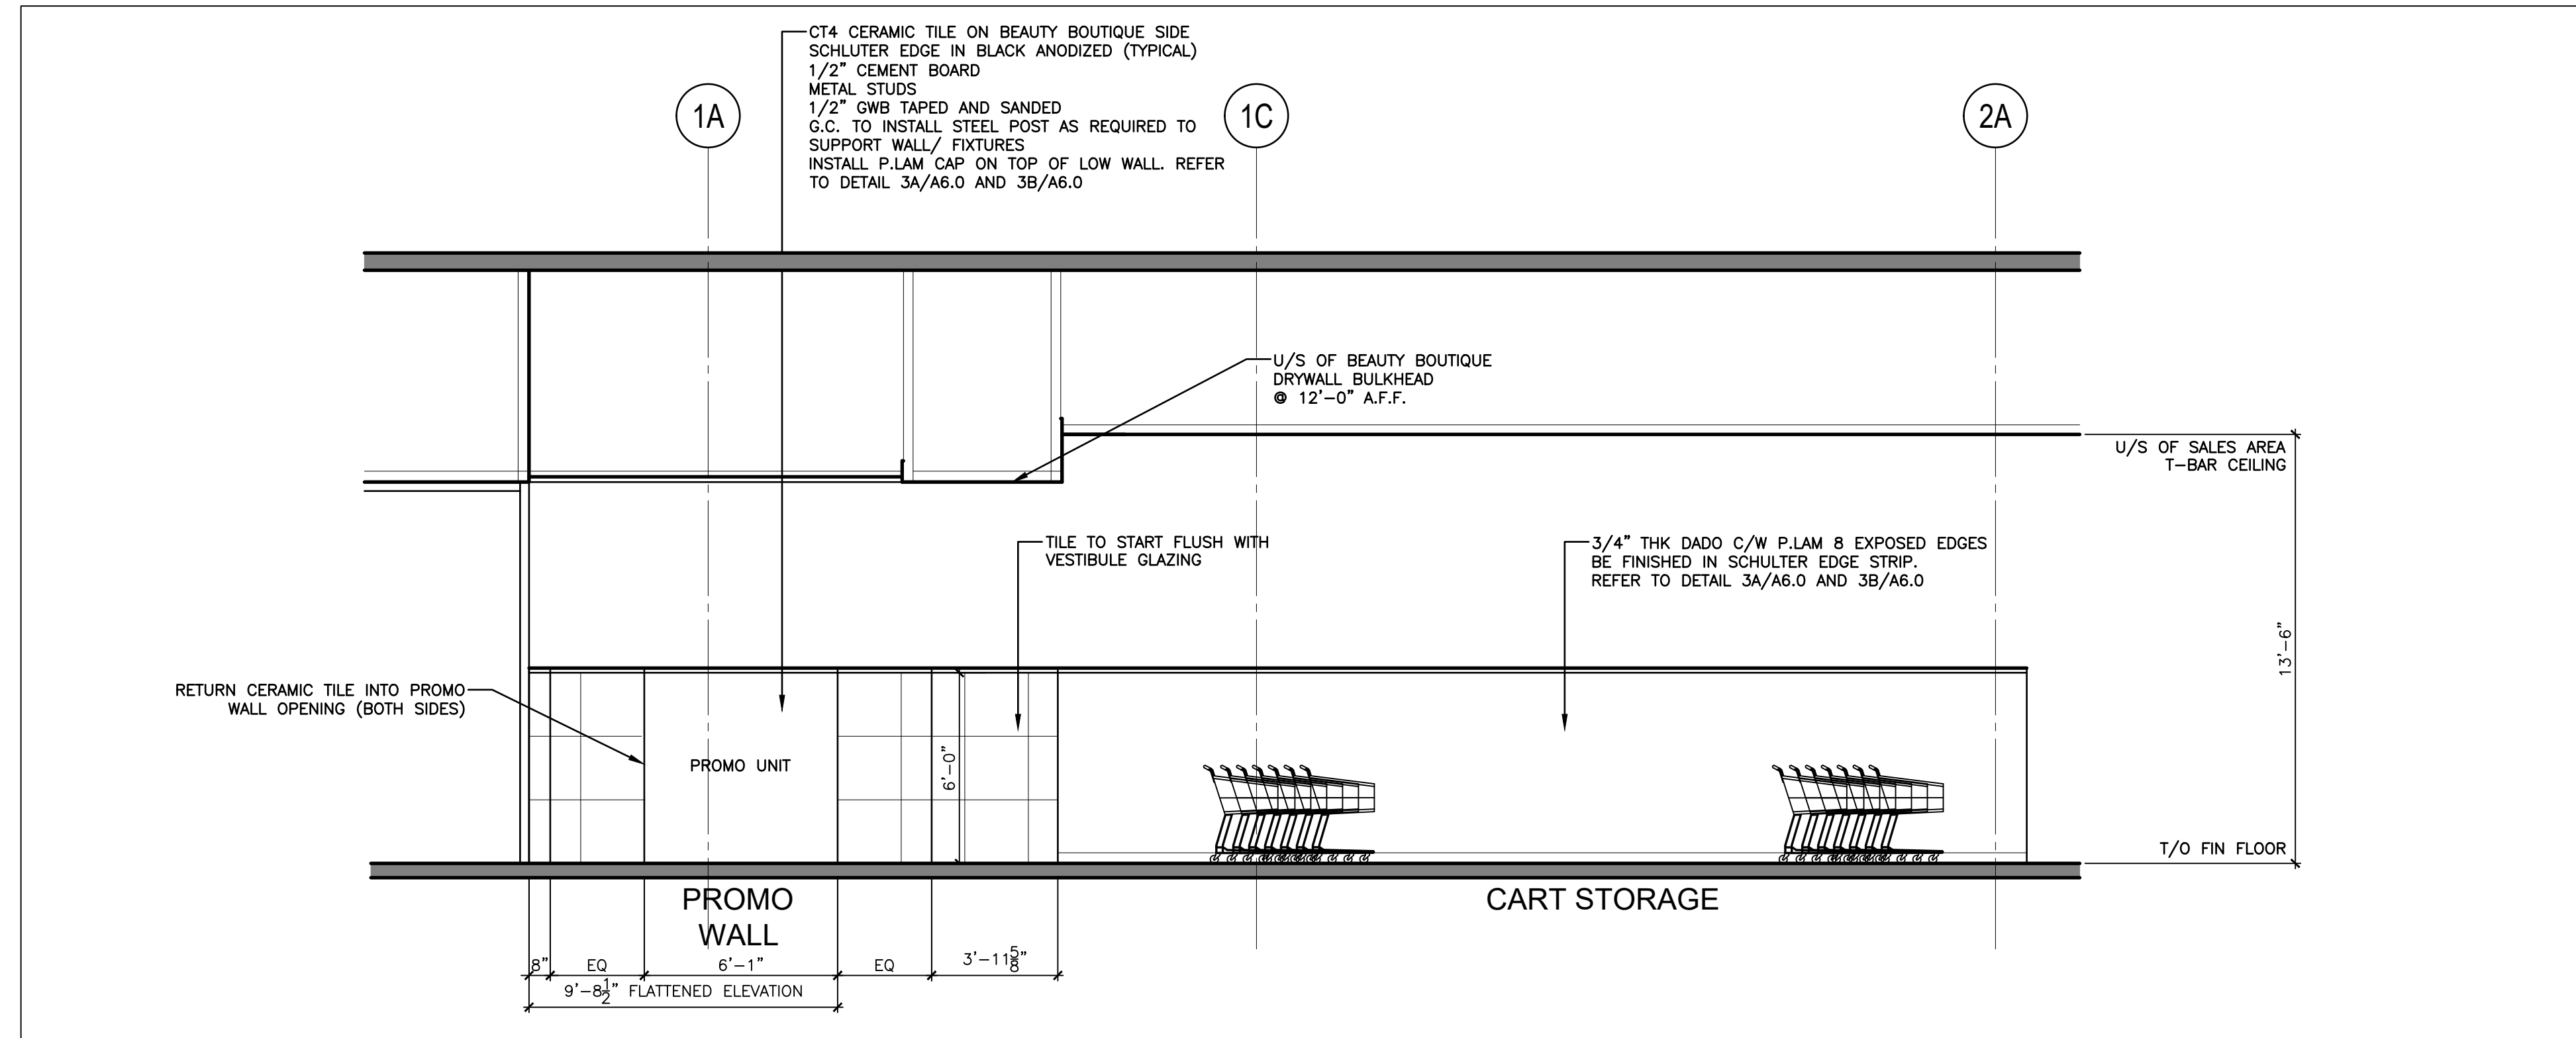


5 PARTIAL EAST ELEVATION
1/4" = 1'-0"

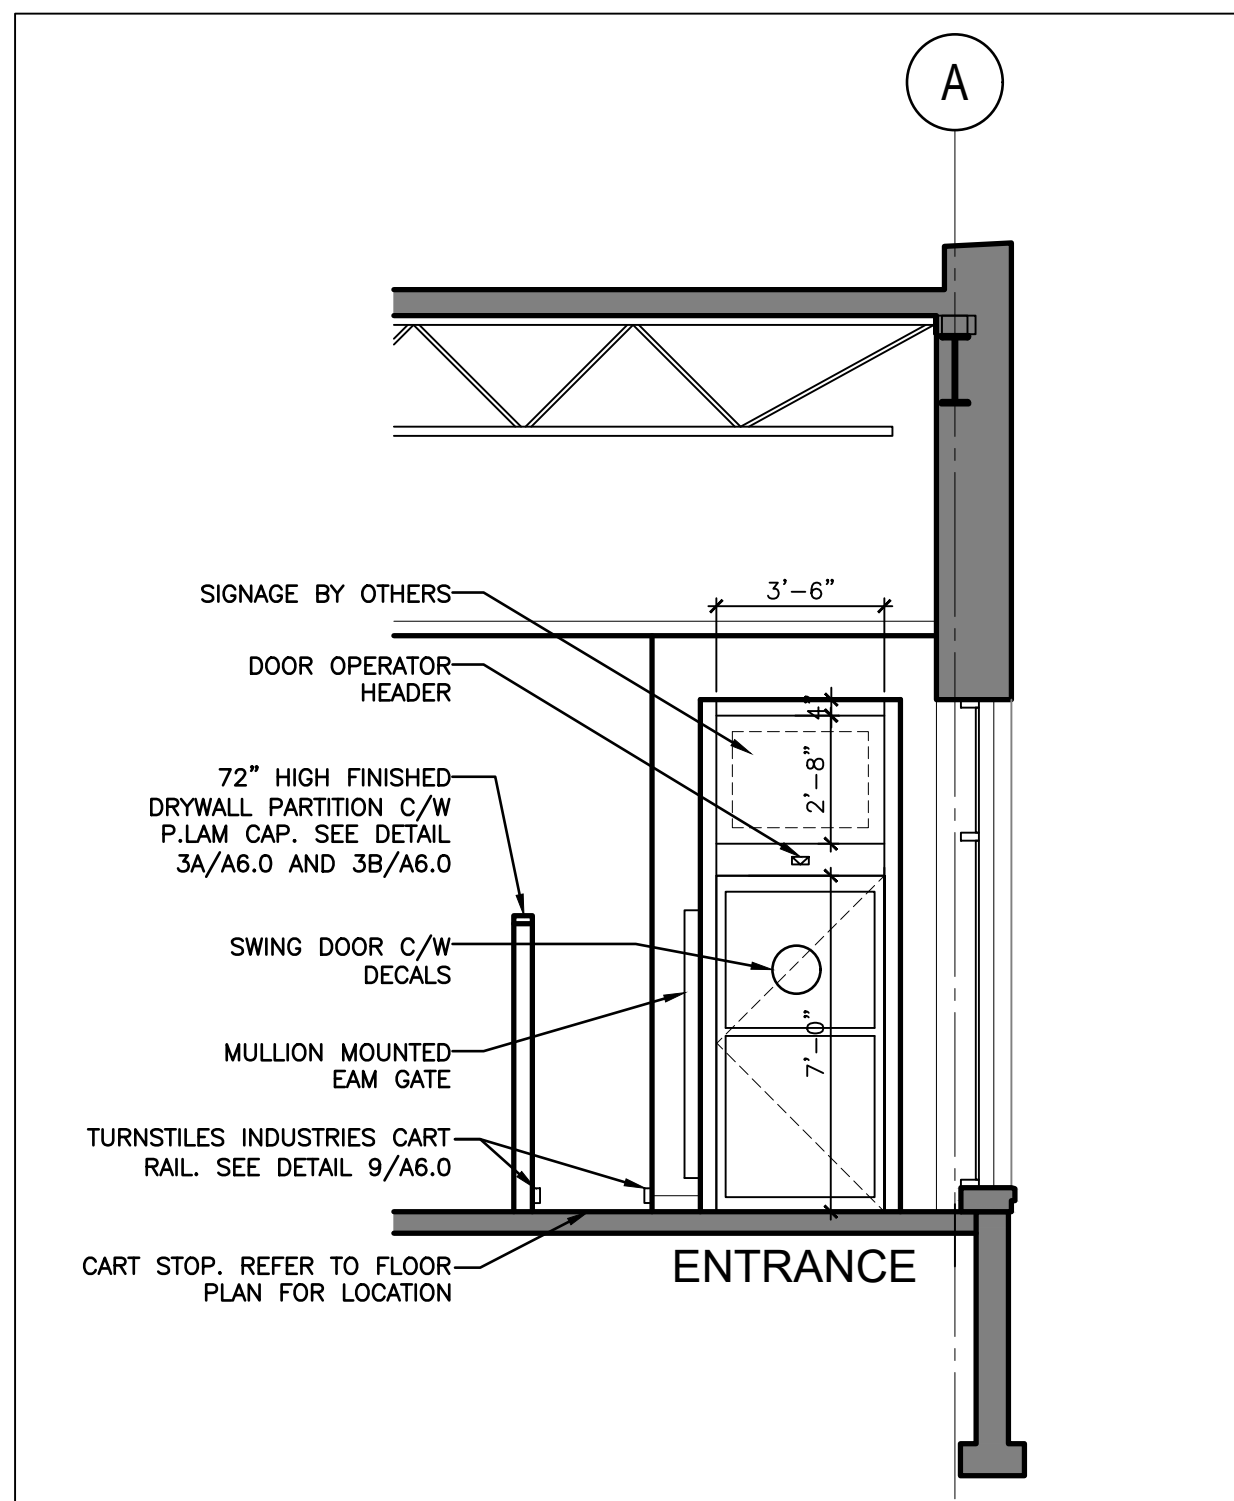


6 PARTIAL SOUTH ELEVATION
1/4" = 1'-0"

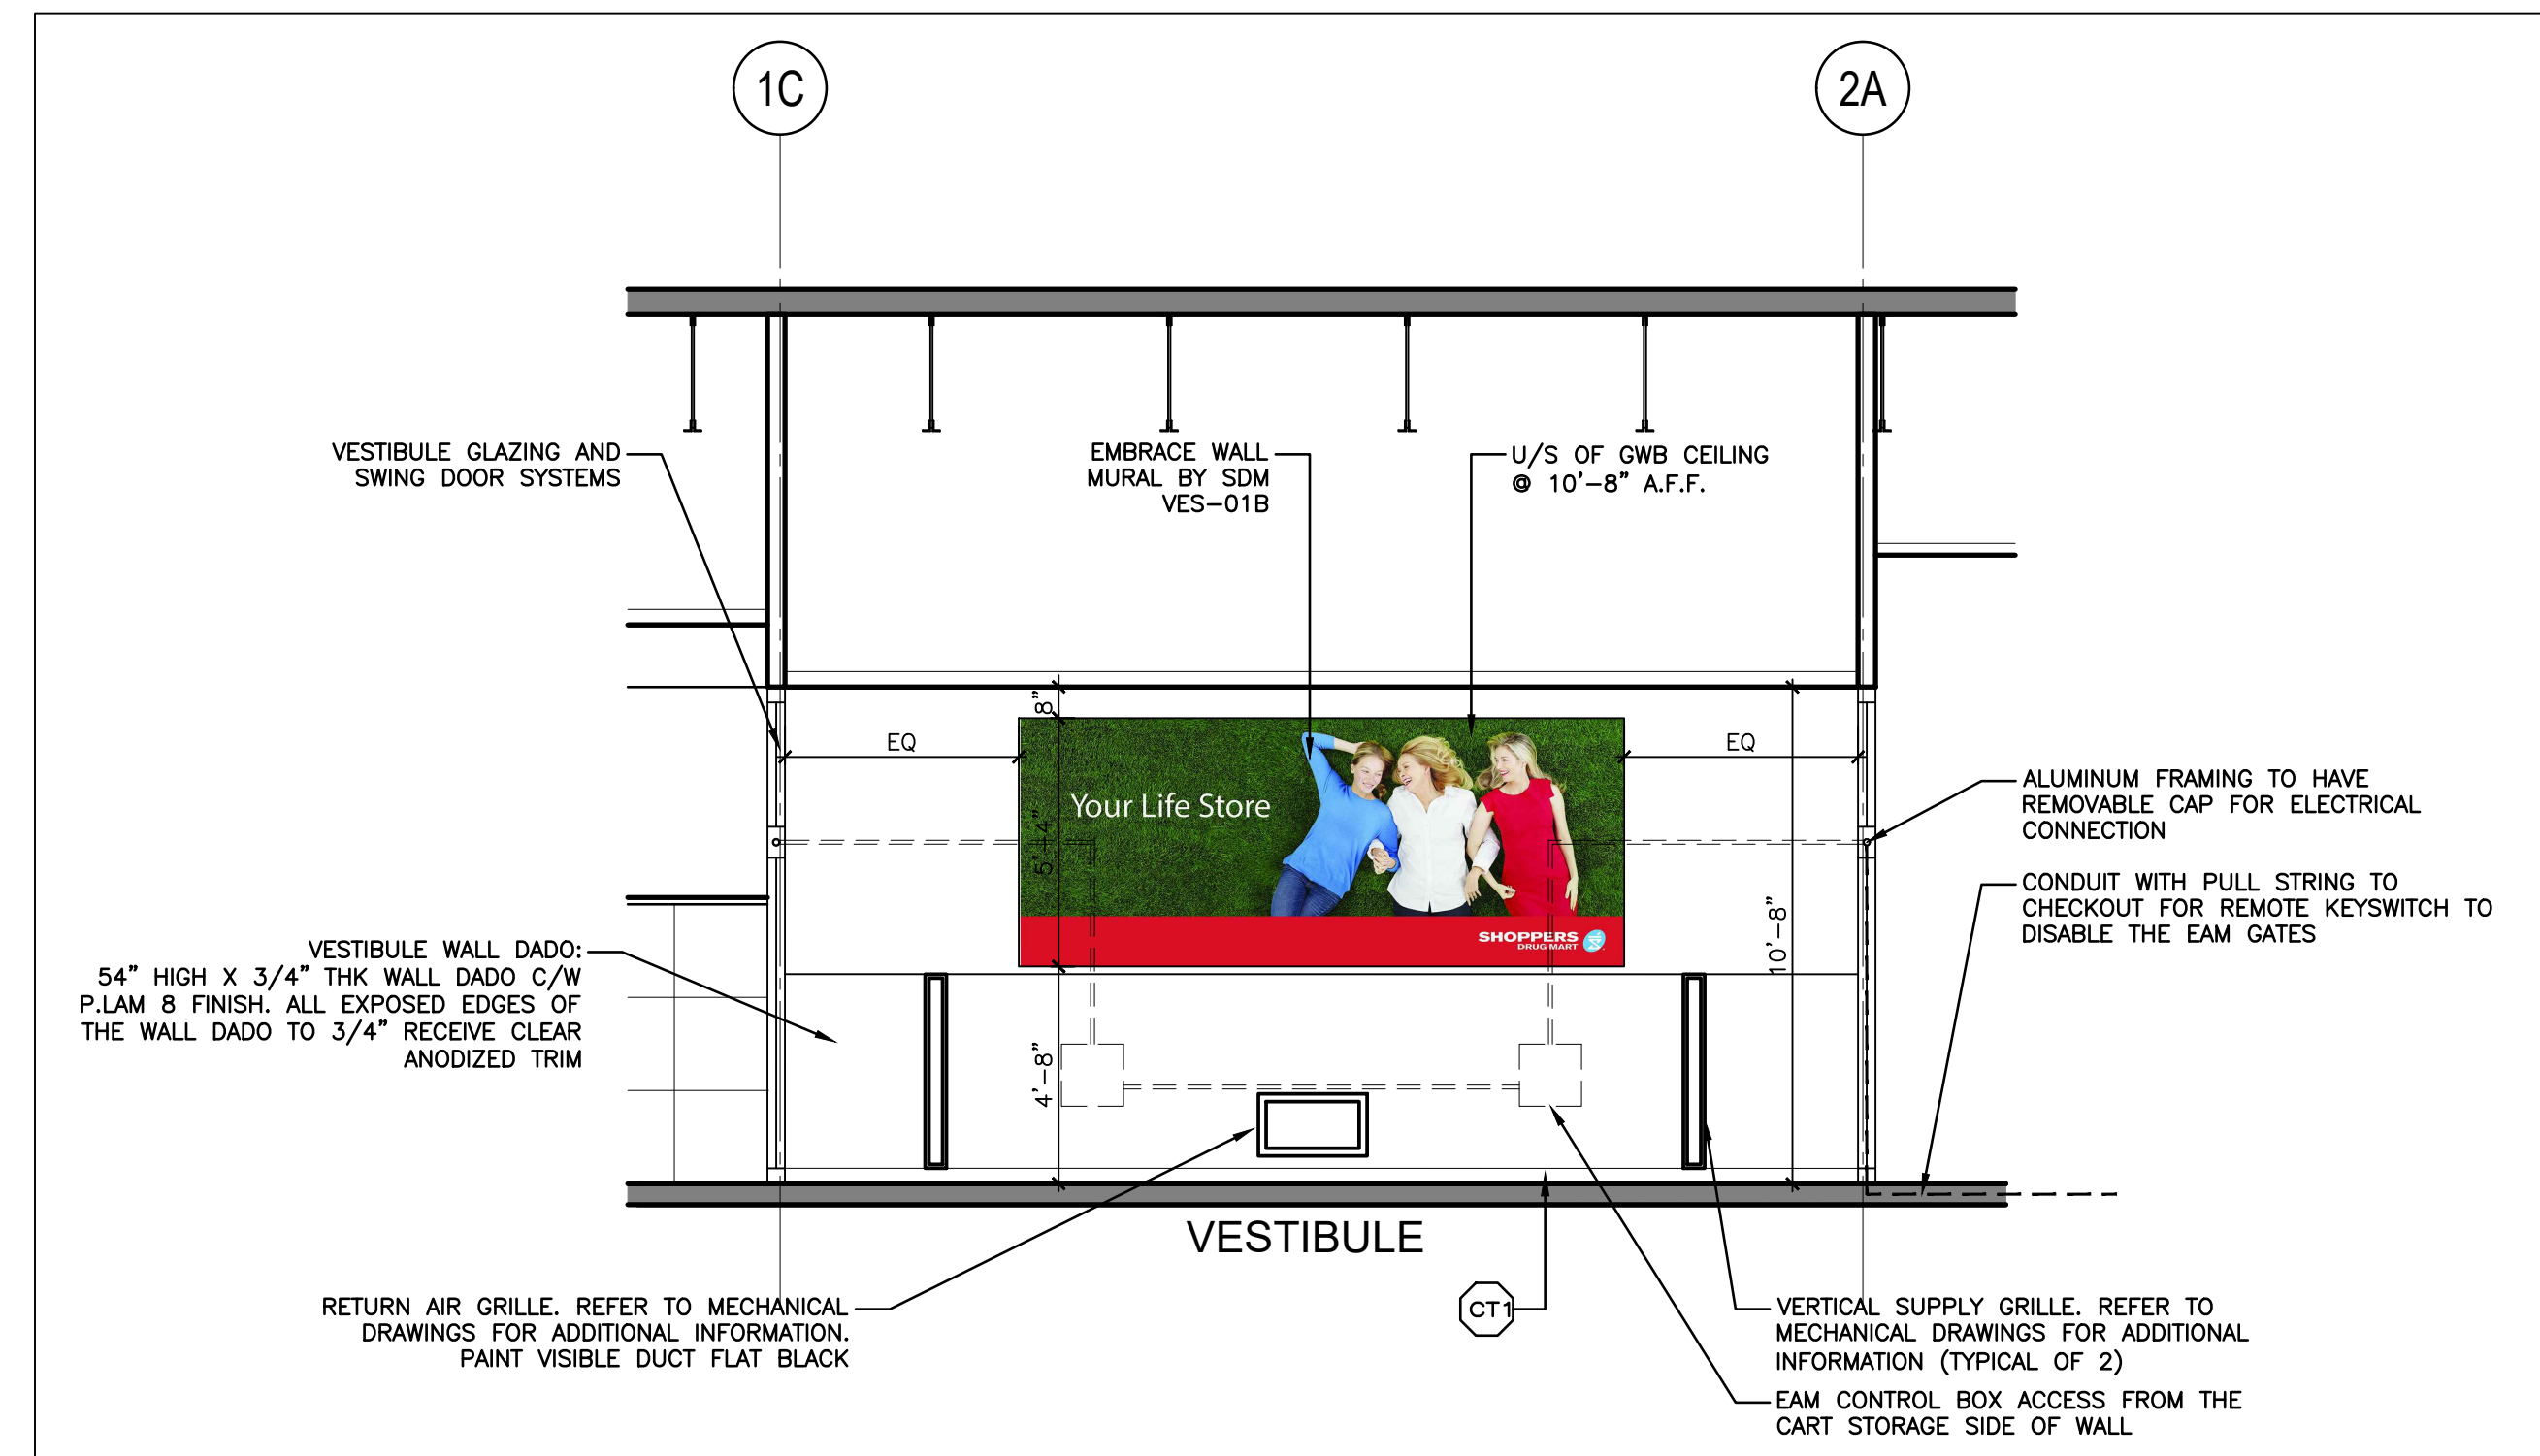

7 PARTIAL EAST ELEVATION
1/4" = 1'-0"

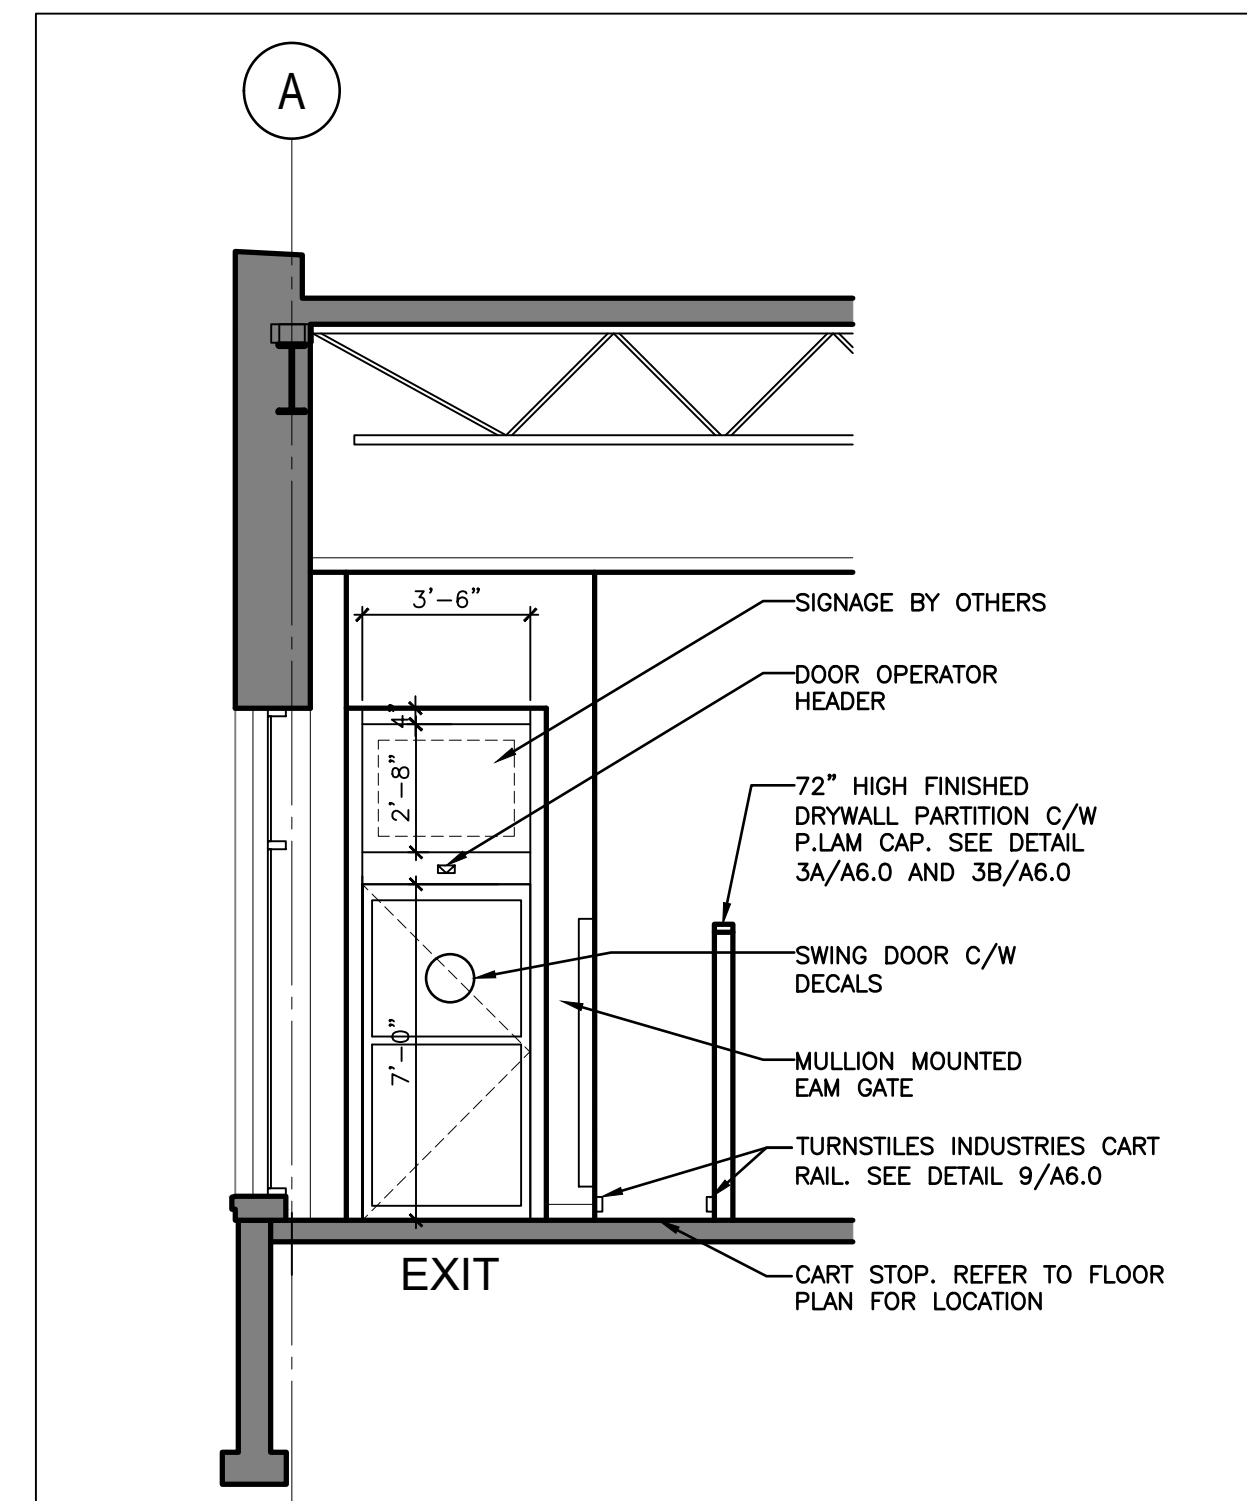

8 PARTIAL NORTH ELEVATION
1/4" = 1'-0"

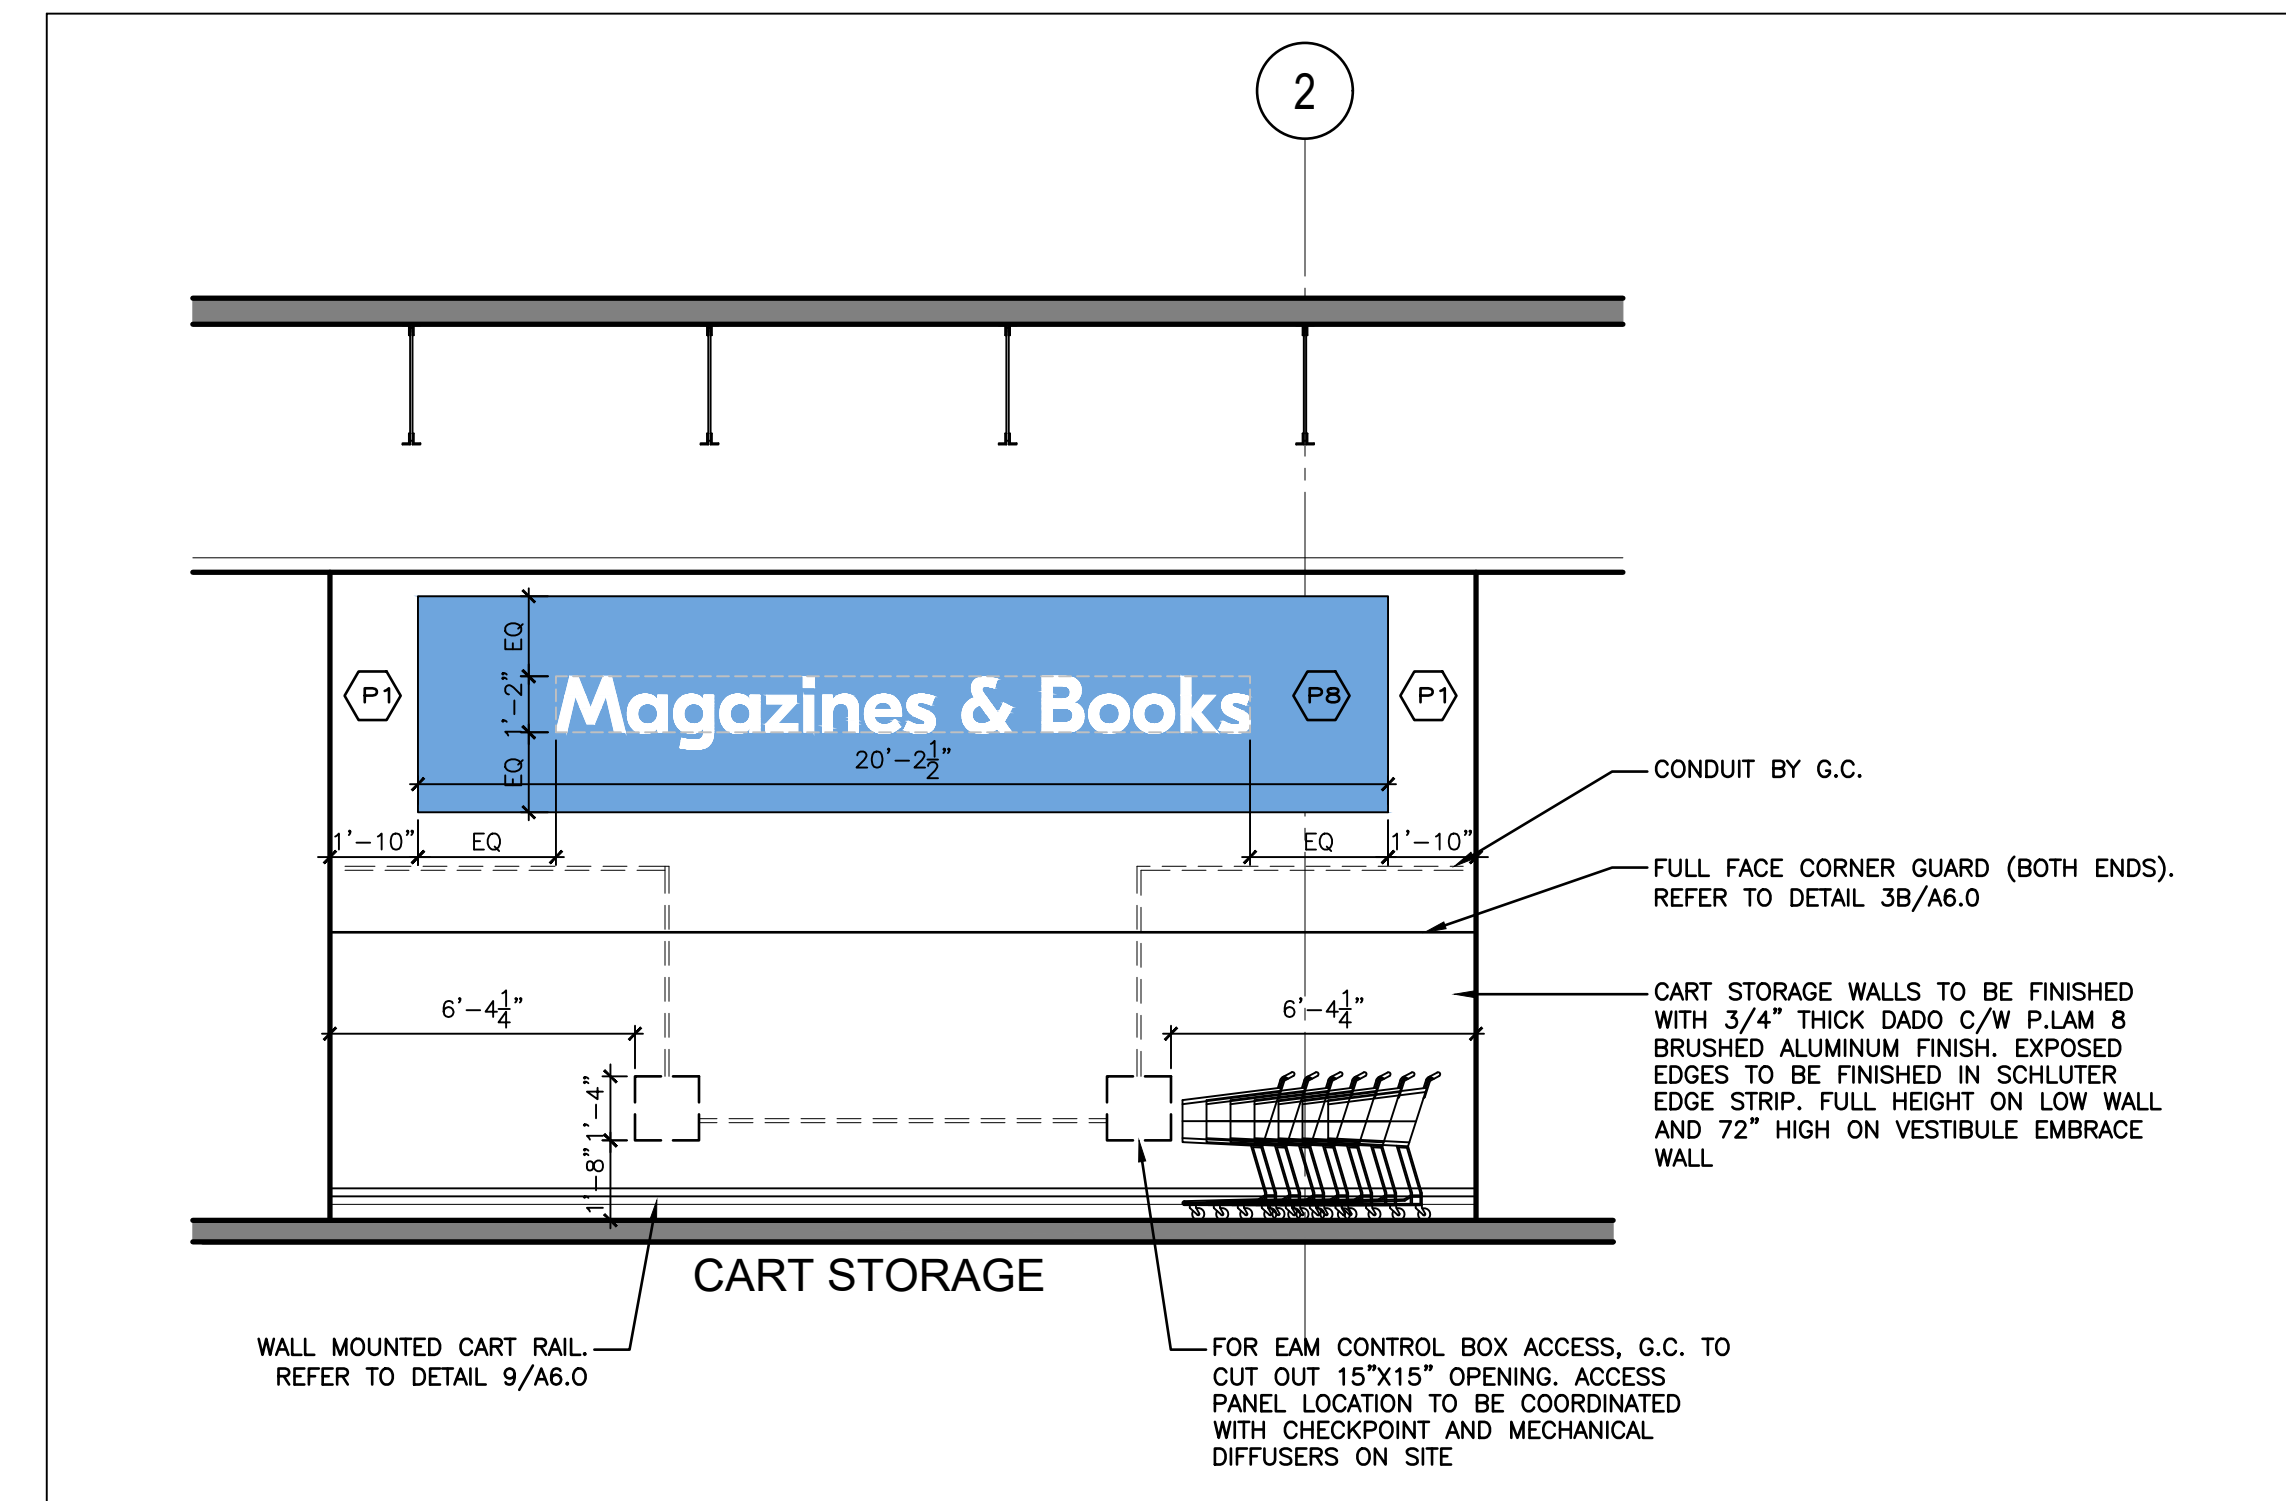

9 PARTIAL WEST ELEVATION - CART STORAGE
1/4" = 1'-0"

THIS DRAWING, AS AN INSTRUMENT OF SERVICE, IS PROVIDED BY AND IS THE PROPERTY OF DANIEL L. CUSIMANO, ARCHITECT.
THE CONTRACTOR MUST VERIFY AND ACCEPT RESPONSIBILITY FOR ALL DIMENSIONS AND CONDITIONS ON SITE AND MUST NOTIFY DANIEL L. CUSIMANO, ARCHITECT, OF ANY VARIATIONS FROM THE SUPPLIED INFORMATION.
THIS DRAWING IS NOT TO BE SCALED.
THE ARCHITECT IS NOT RESPONSIBLE FOR THE ACCURACY OF SURVEY, STRUCTURAL, MECHANICAL, ELECTRICAL, ETC. INFORMATION SHOWN ON THIS DRAWING. REFER TO THE APPROPRIATE CONSULTANT'S DRAWINGS BEFORE PROCEEDING WITH THE WORK.
CONSTRUCTION MUST CONFORM TO ALL APPLICABLE CODES AND REQUIREMENTS OF AUTHORITIES HAVING JURISDICTION.
THE CONTRACTOR WORKING FROM DRAWINGS NOT SPECIFICALLY MARKED "FOR CONSTRUCTION" MUST ASSUME FULL RESPONSIBILITY AND BEAR COSTS FOR ANY CORRECTIONS OR DAMAGES RESULTING FROM HIS WORK.
DRAWINGS/SPECIFICATIONS "ISSUED FOR CONSTRUCTION" ARE THE BEST OF OUR KNOWLEDGE AN ACCURATE REPRESENTATION OF DOCUMENTED REVISIONS. IN THE CASE OF ANY DISCREPANCY, OMISSION OR CONFLICT BETWEEN THE "ISSUED FOR CONSTRUCTION" DOCUMENTS AND THE CONTRACT DOCUMENTS, THE CONTRACTOR IS TO PROMPTLY NOTIFY THE CLIENT, ARCHITECT AND ENGINEERS.

PRINT DATE:
2025-04-28

No.	DESCRIPTION	DATE
REVISIONS		

No.	DESCRIPTION	DATE
9	ISSUED FOR CONSTRUCTION	2025-04-28
4	KEY PLAN AND INTERIOR ELEVATIONS	2025-04-21
3	ISSUED FOR ADDENDUM #2	2025-03-14
2	ISSUED FOR TENDER	2025-02-27
1	ISSUED FOR BUILDING PERMIT	2024-11-06

CUISIMANO ARCHITECT
140 BRIDLEWOOD AVENUE, SUITE 101, TORONTO, ONTARIO M6A 1Y7
(416) 593-5165

PROJECT: INTERIOR ALTERATIONS TO EXISTING RETAIL BUILDING

SHOPPERS DRUG MART 9888
6520 MAJOR MACKENZIE DRIVE WEST, BUILDING A2
VAUGHAN, ONTARIO

DATE: OCTOBER 2024
DRAWING TITLE: PROPOSED INTERIOR ELEVATIONS

SCALE: AS NOTED
DRAWING No.: A4.3
2024-24