



1 RESERVED

2 RESERVED


3 RESERVED

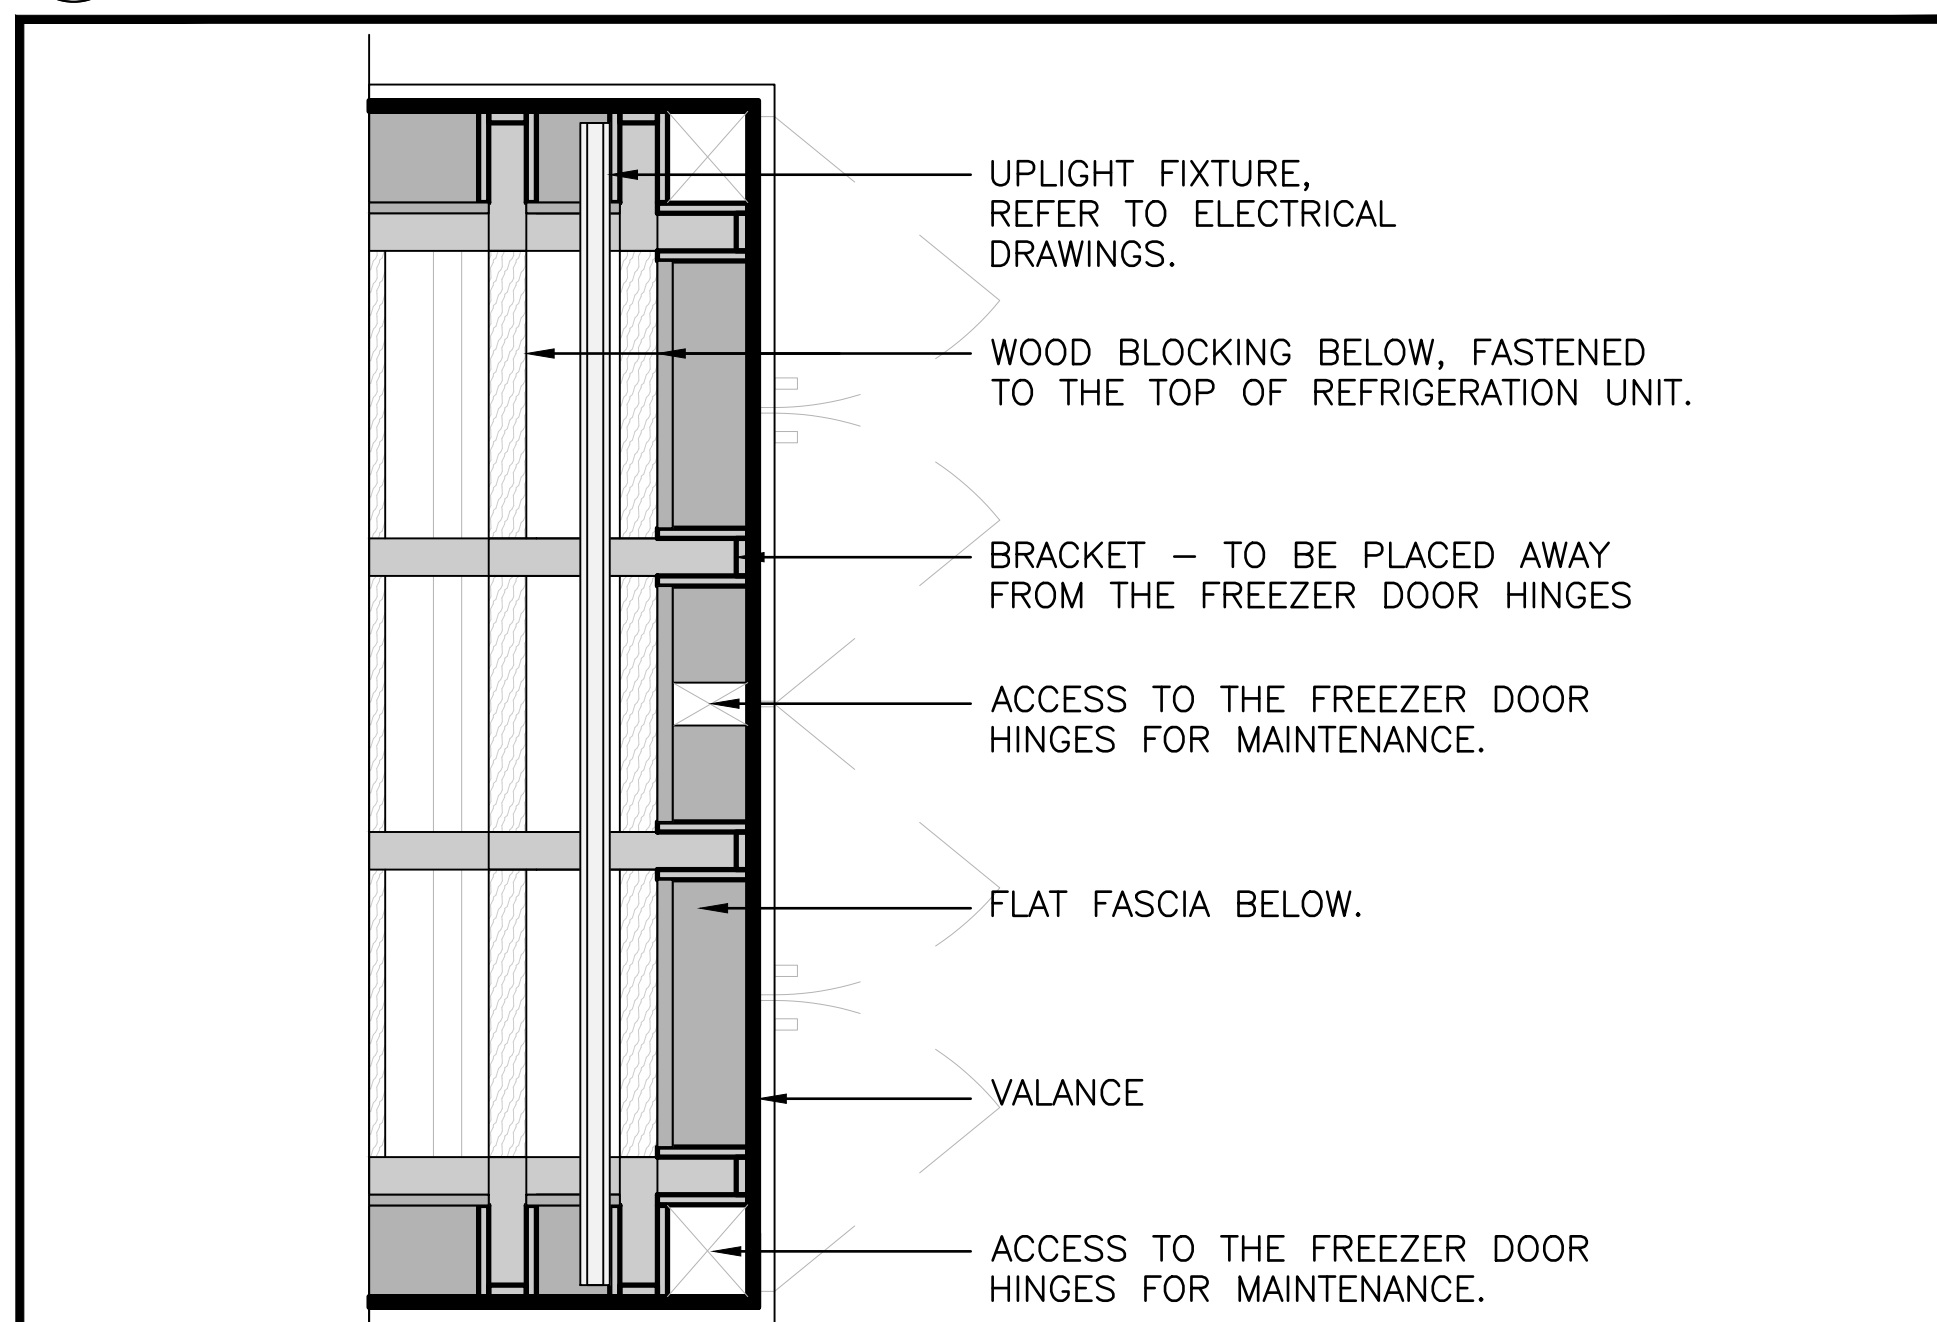

6D VALANCE PLAN DETAIL (ABOVE FREEZER) AT FOOD + BEV.

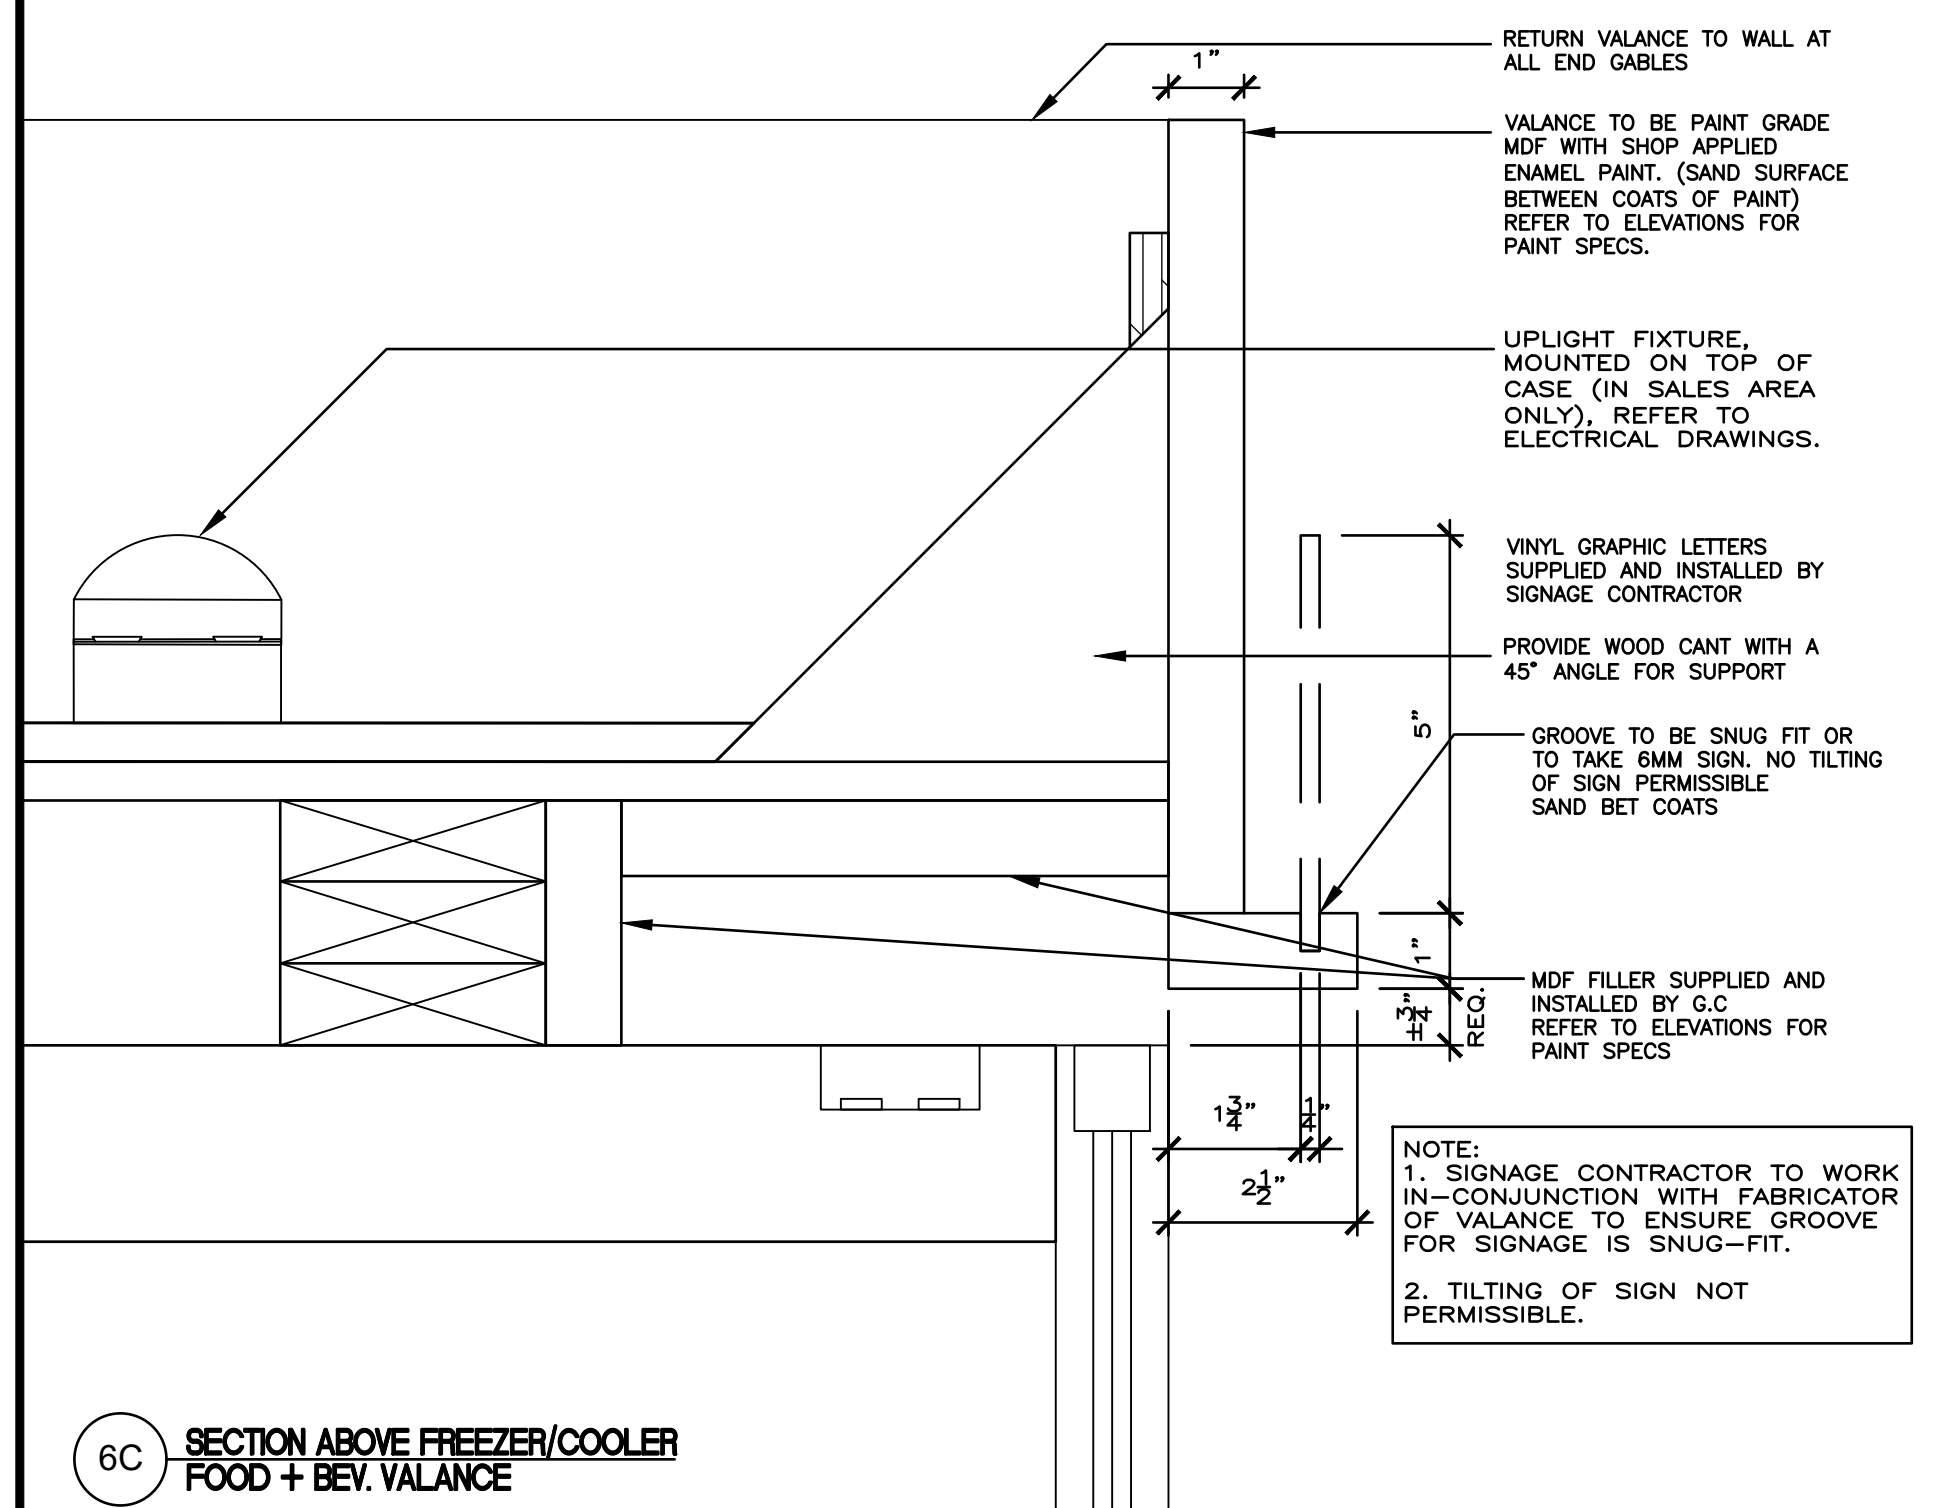

6C SECTION ABOVE FREEZER/COOLER FOOD + BEV. VALANCE

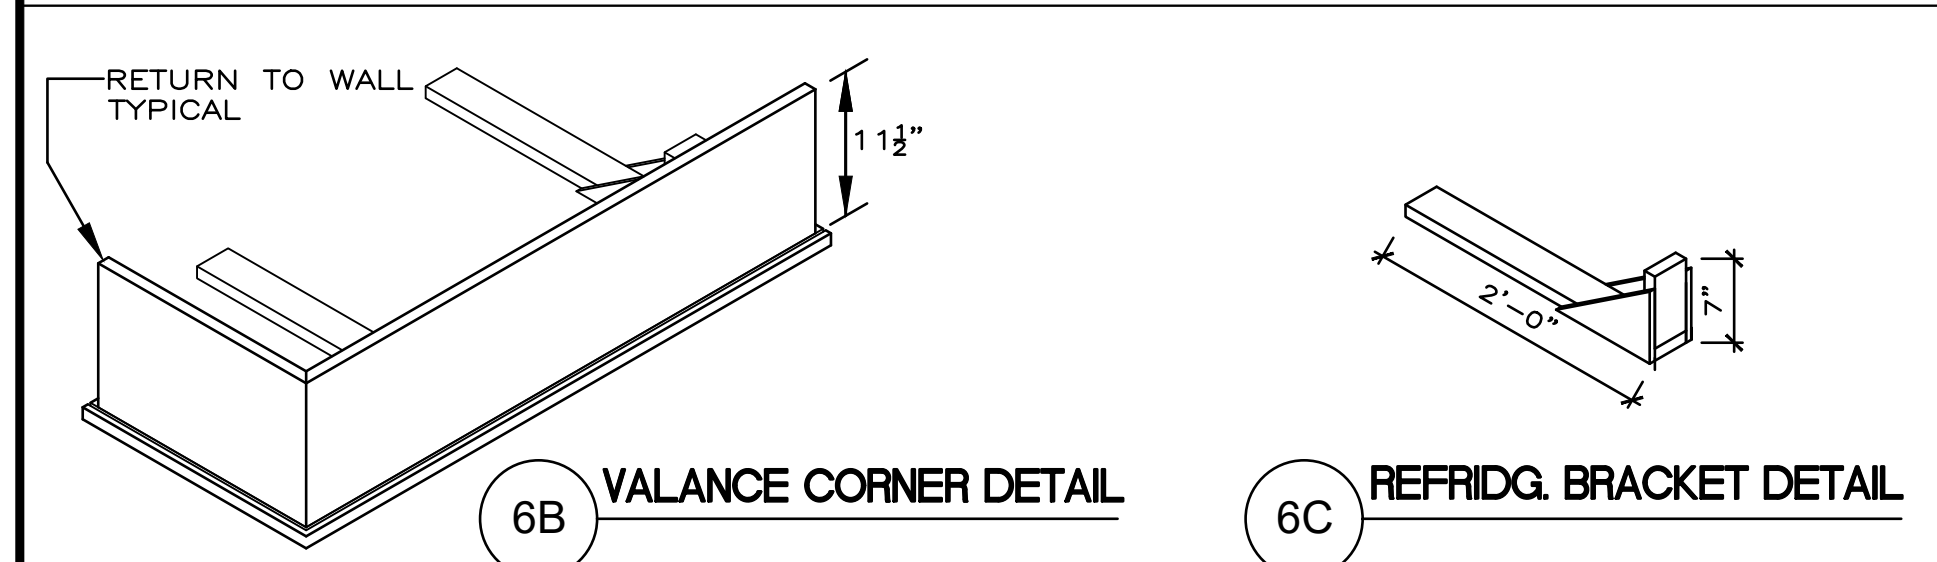


6A VALANCE LETTERS

5\"/>


6 VALANCE DETAIL ABOVE FOOD AND BEVERAGE COOLERS/ FREEZERS 8\"/>




5 RESERVED

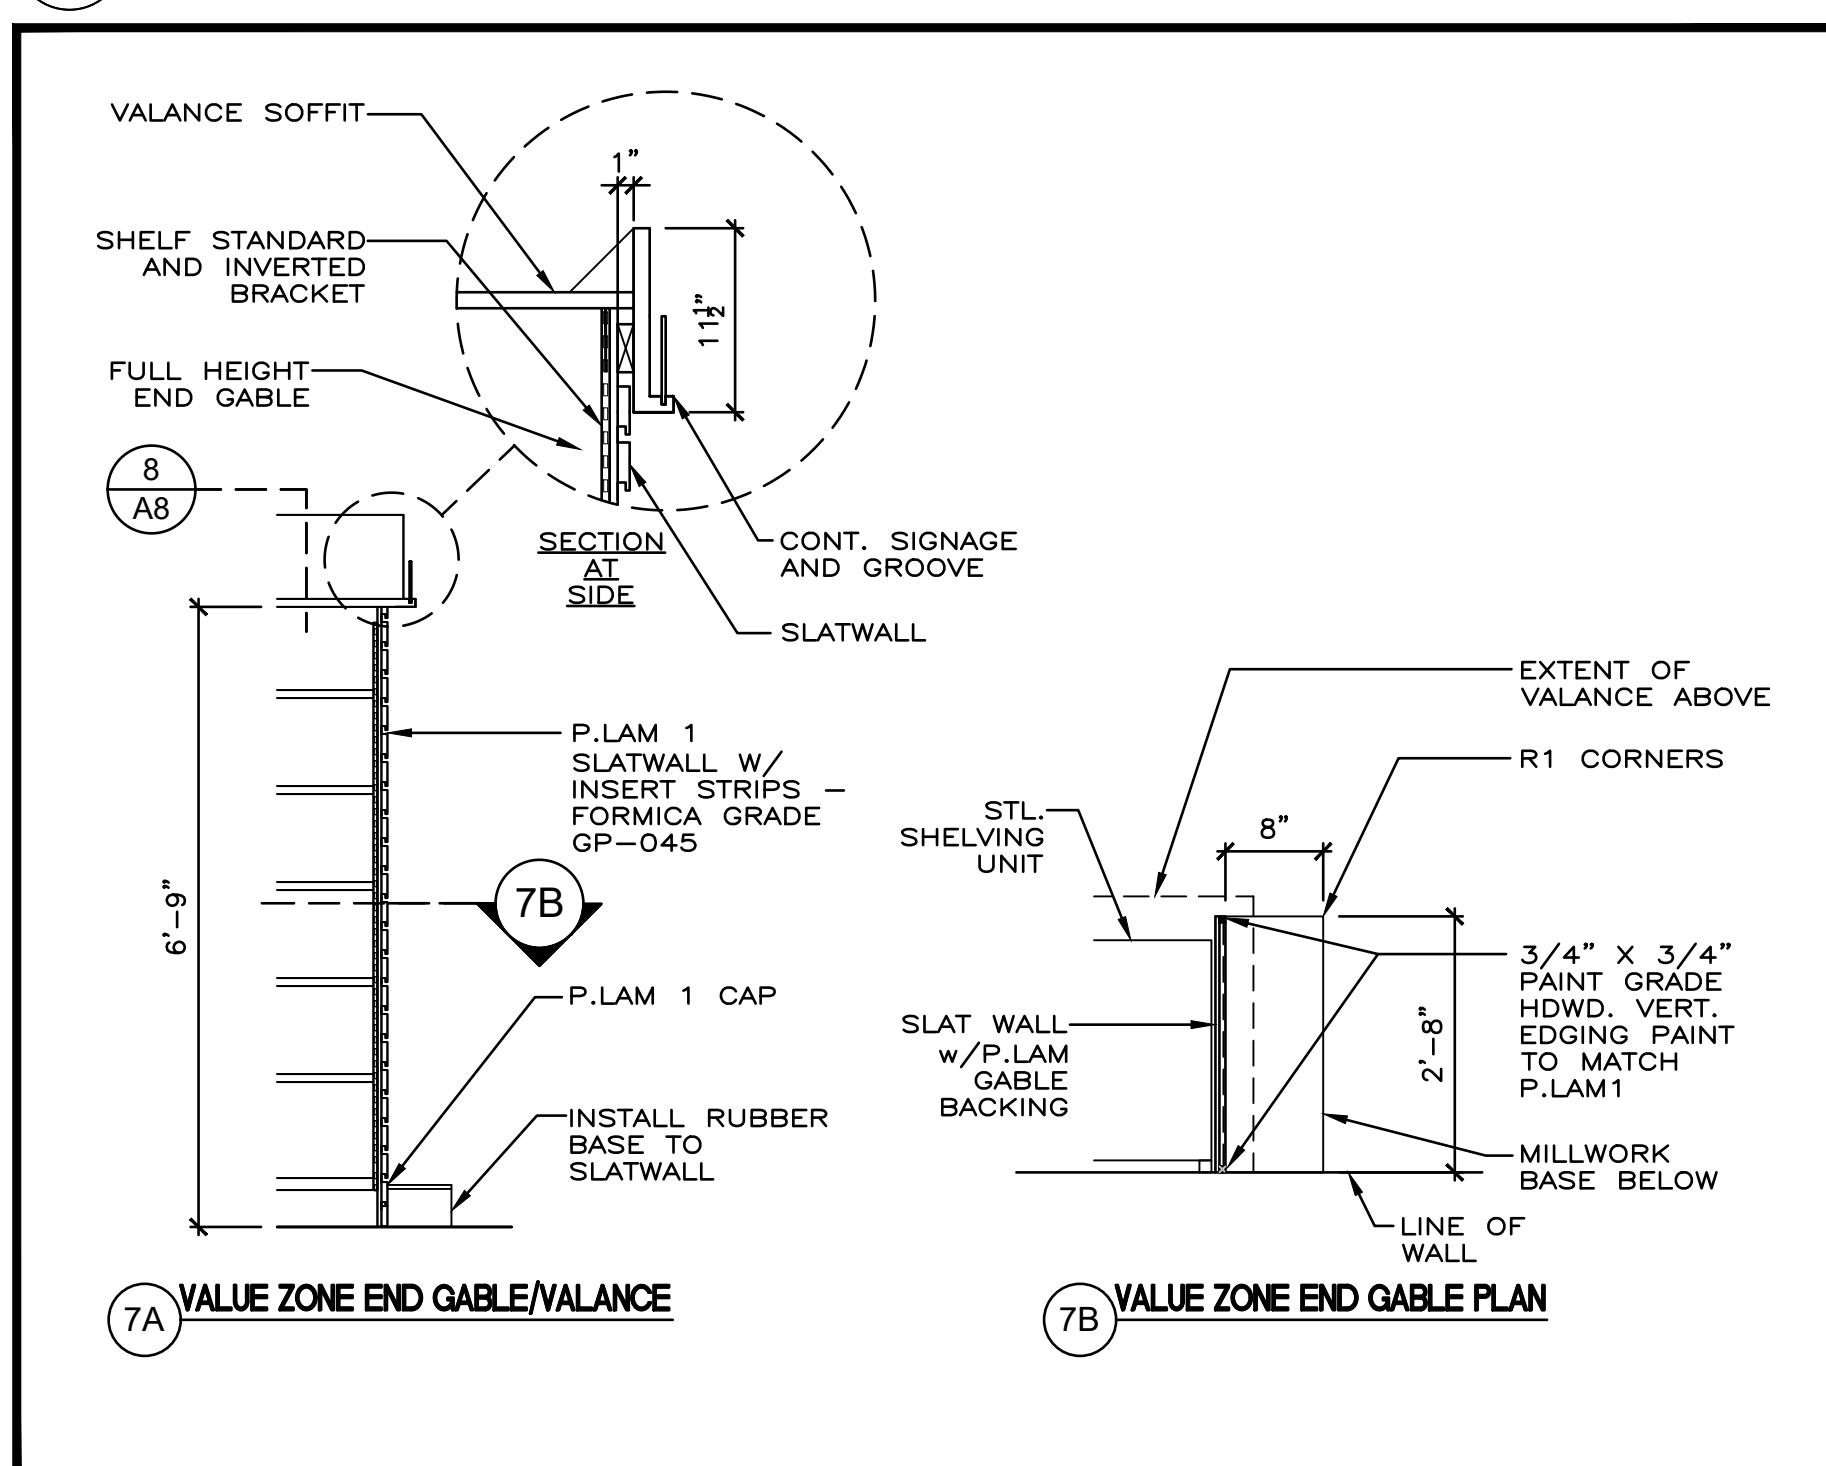

7 VALUE ZONE / GREAT BUYS END GABLE WITH SLATWALL 1/4\"/>

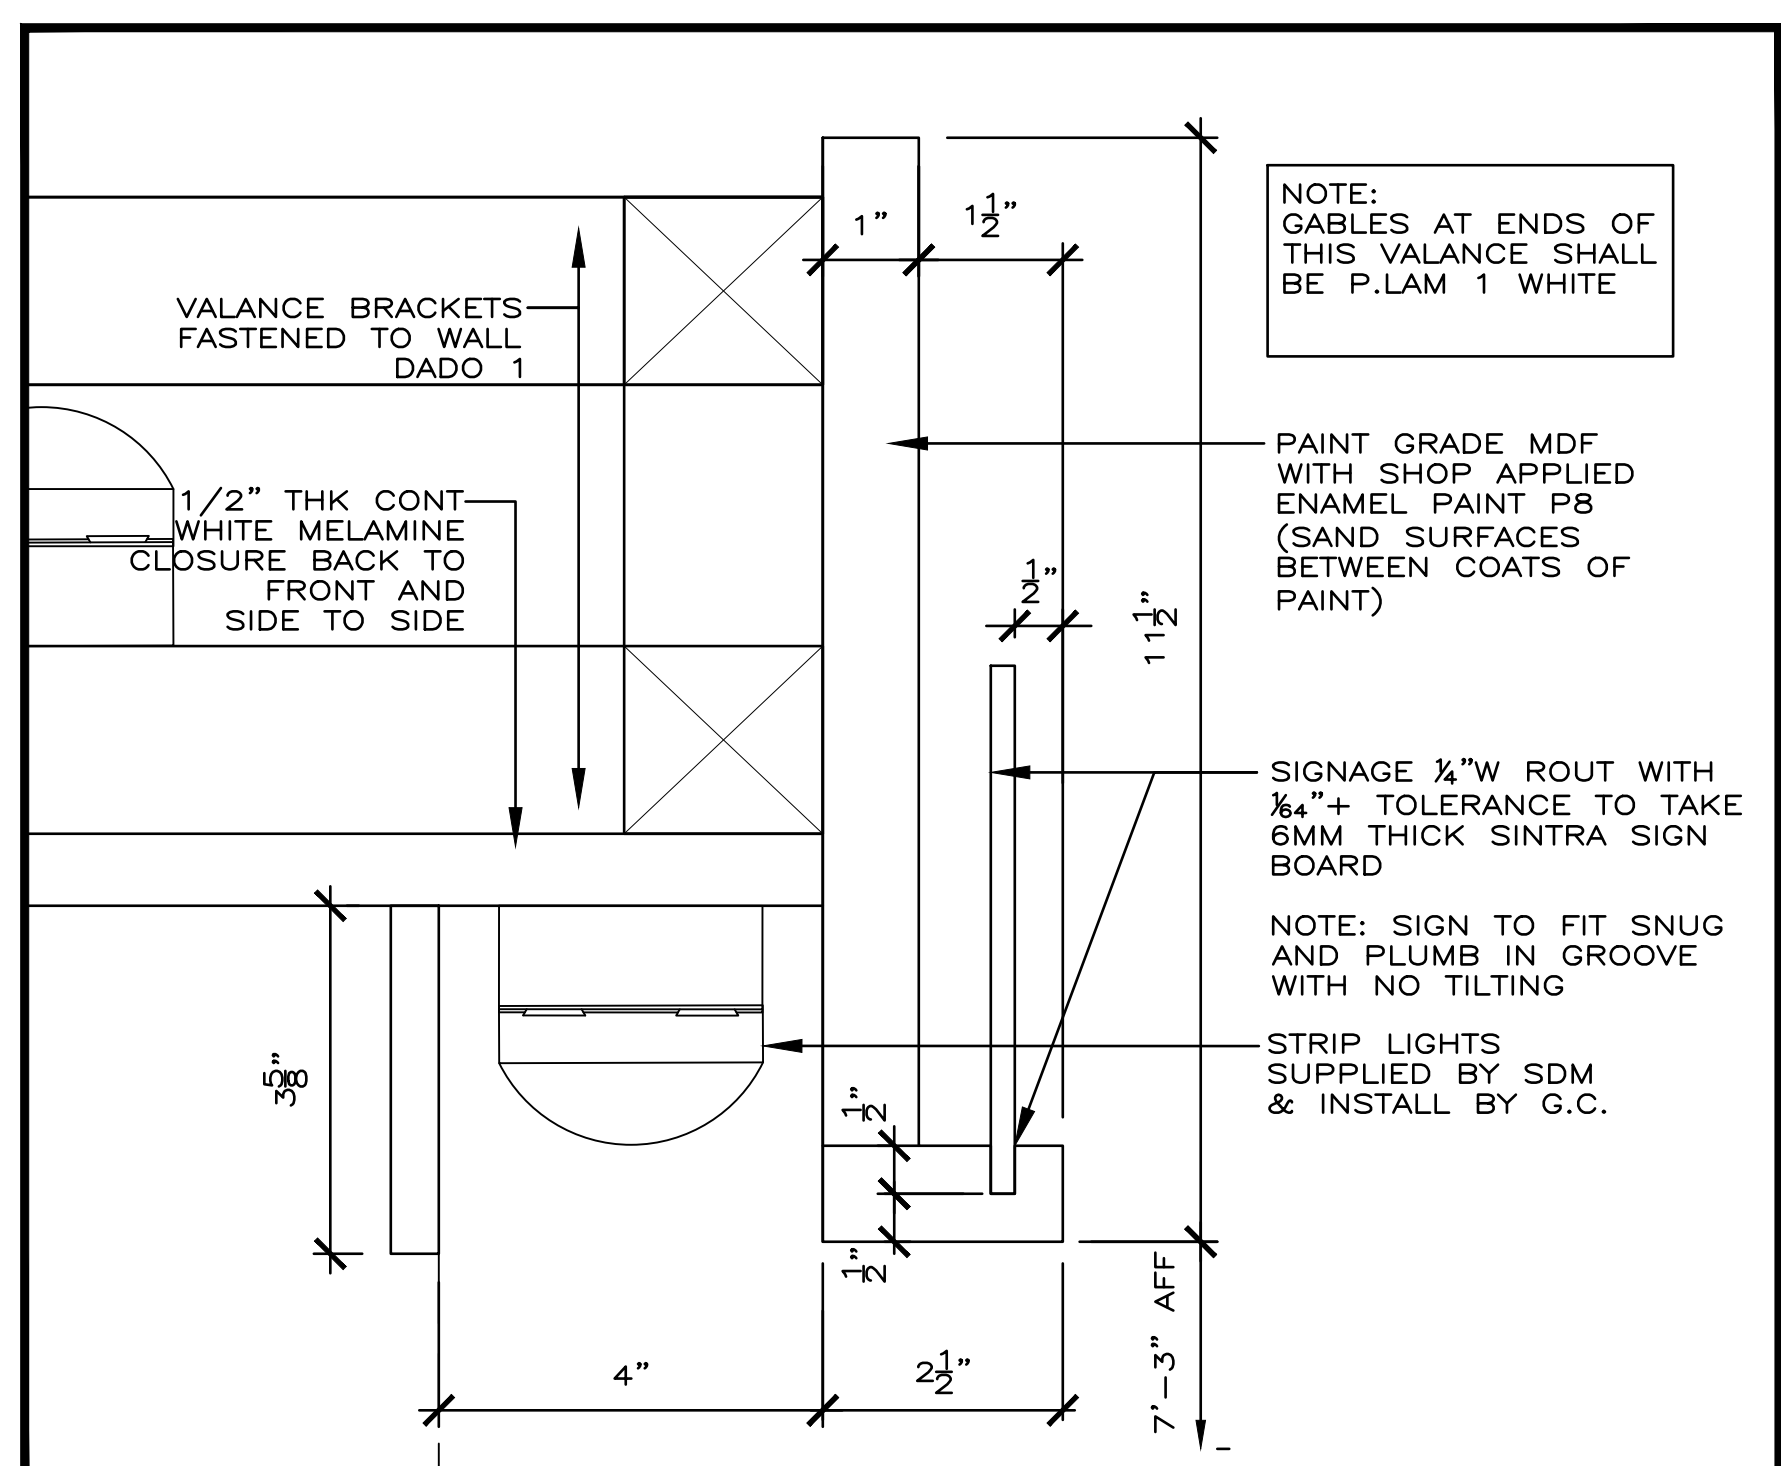

8 VALANCE DETAIL ABOVE GREAT BUYS SHELVING 8\"/>

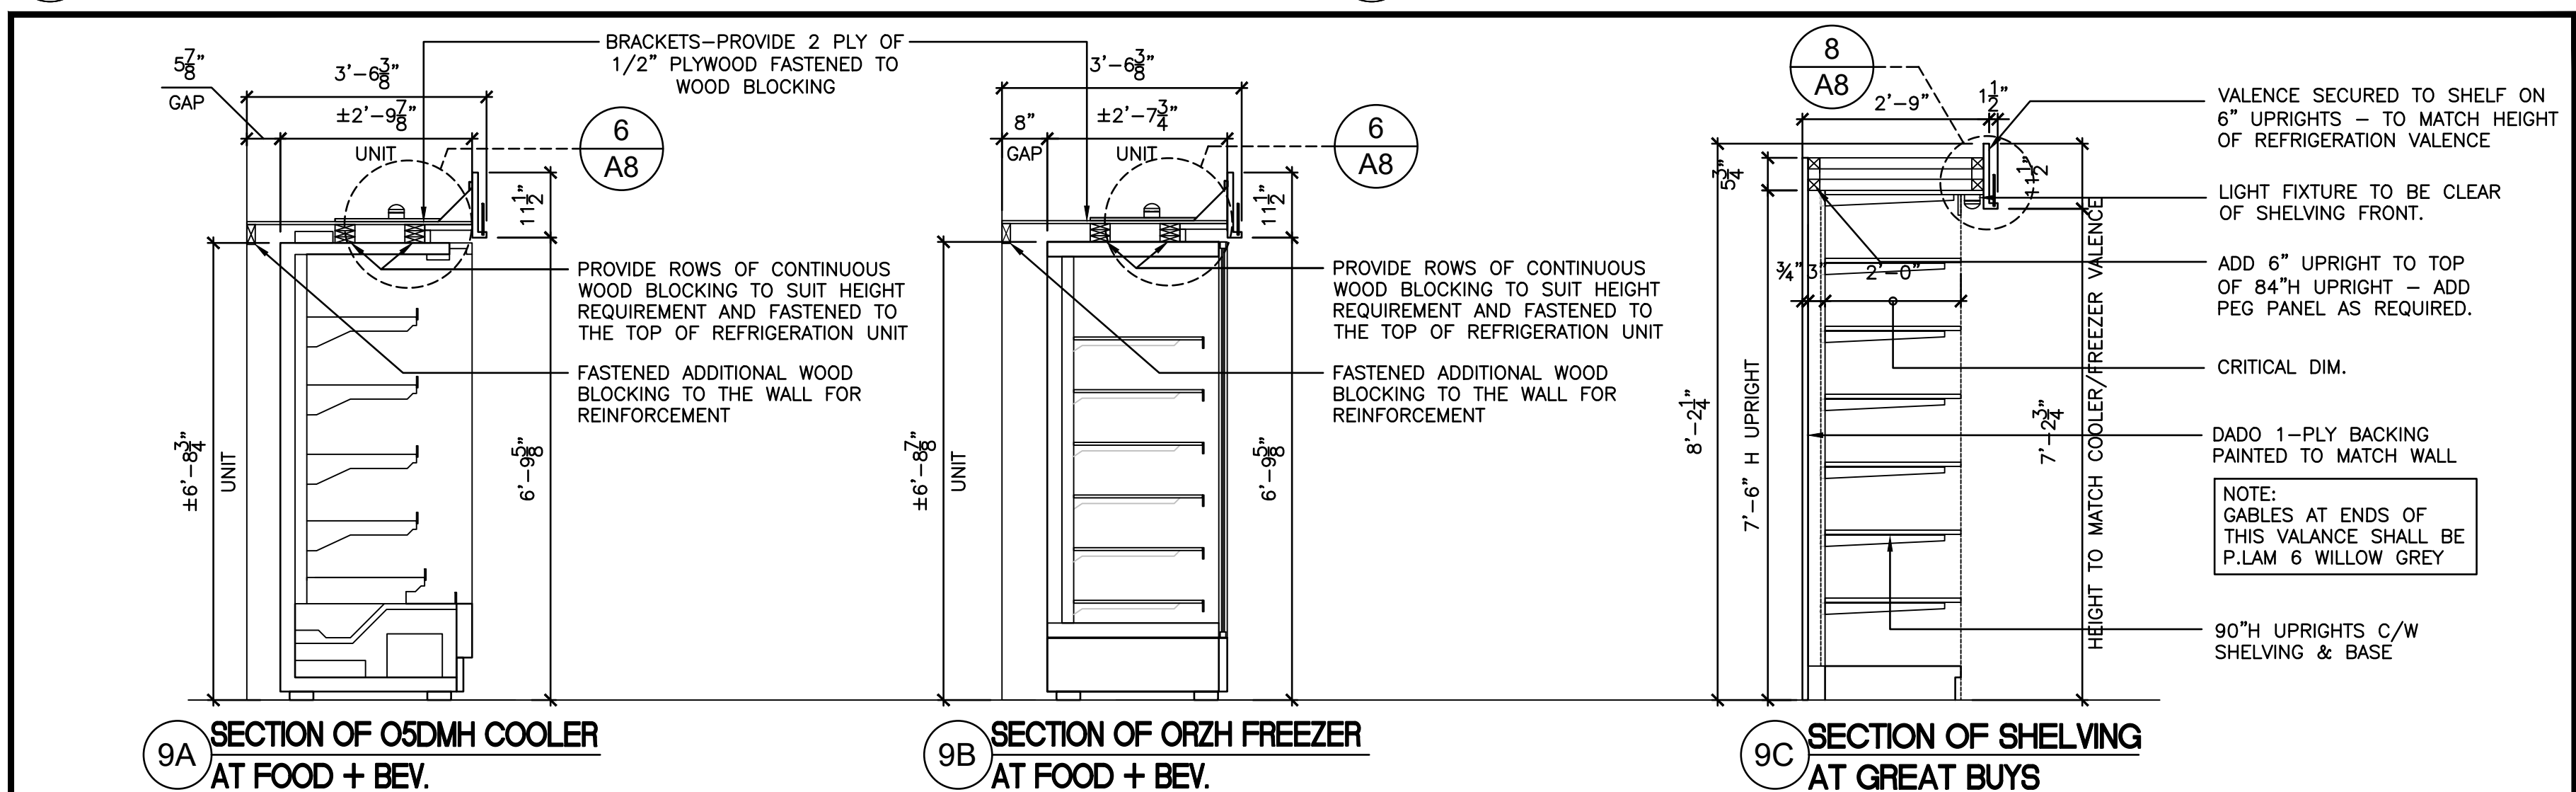

9 SECTIONS OF SHELVING AND FREEZER/ COOLERS WITH VALANCES 1/2\"/>



10 RESERVED

THIS DRAWING, AS AN INSTRUMENT OF SERVICE, IS PROVIDED BY AND IS THE PROPERTY OF DANIEL L. CUSIMANO, ARCHITECT.
THE CONTRACTOR MUST VERIFY AND ACCEPT RESPONSIBILITY FOR ALL DIMENSIONS AND CONDITIONS ON SITE AND MUST NOTIFY DANIEL L. CUSIMANO, ARCHITECT, OF ANY VARIATIONS FROM THE SUPPLIED INFORMATION.
THIS DRAWING IS NOT TO BE SCALED.
THE ARCHITECT IS NOT RESPONSIBLE FOR THE ACCURACY OF SURVEY, STRUCTURAL, MECHANICAL, ELECTRICAL, ETC., INFORMATION SHOWN ON THIS DRAWING. REFER TO THE APPROPRIATE CONSULTANT'S DRAWINGS BEFORE PROCEEDING WITH THE WORK.
CONSTRUCTION MUST CONFORM TO ALL APPLICABLE CODES AND REQUIREMENTS OF AUTHORITIES HAVING JURISDICTION.
THE CONTRACTOR WORKING FROM DRAWINGS NOT SPECIFICALLY MARKED "FOR CONSTRUCTION" MUST ASSUME FULL RESPONSIBILITY AND BEAR COSTS FOR ANY CORRECTIONS OR DAMAGES RESULTING FROM HIS WORK.
DRAWINGS/SPECIFICATIONS "ISSUED FOR CONSTRUCTION" ARE TO THE BEST OF OUR KNOWLEDGE AN ACCURATE REPRESENTATION OF DOCUMENTED REVISIONS. IN THE CASE OF ANY DISCREPANCY, OMISSION OR CONFLICT BETWEEN THE "ISSUED FOR CONSTRUCTION" DOCUMENTS AND THE CONTRACT DOCUMENTS, THE CONTRACTOR IS TO PROMPTLY NOTIFY THE CLIENT, ARCHITECT AND ENGINEERS.

PRINT DATE:
2025-04-28

No.	DESCRIPTION	DATE
REVISIONS		

No.	DESCRIPTION	DATE
1	ISSUED FOR CONSTRUCTION	2025-04-28
2	KEY PLAN AND INTERIOR ELEVATIONS	2025-04-21
3	ISSUED FOR ADDENDUM #2	2025-03-14
4	ISSUED FOR TENDER	2025-02-27
5	ISSUED FOR BUILDING PERMIT	2024-11-06

ISSUED FOR



CUSIMANO ARCHITECT

140 BRIDGELAND AVENUE, SUITE 101 TORONTO, ONTARIO M6A 1Y7
T 416 663-5165 F 416 663-5162

PROJECT:

INTERIOR ALTERATIONS TO EXISTING RETAIL BUILDING

SHOPPERS DRUG MART 9588
6500 MAJOR MACKENZIE DRIVE WEST, BUILDING A2
VAUGHAN, ONTARIO

DATE: OCTOBER 2024

DRAWN BY: MP

CHECKED BY: SM/DLC

SCALE: AS NOTED

PROJ: 401

2024-24

DRAWING No.: A8.0