



# RAFAT

8850 GEORGE BOLTON PARKWAY, CALEDON, ONTARIO L7E 2Y4

|                            |     |
|----------------------------|-----|
| <b>RFI Transmittal No:</b> | 161 |
|----------------------------|-----|

|                      |                                                    |                    |             |
|----------------------|----------------------------------------------------|--------------------|-------------|
| <b>Project Name:</b> | Renovation of Chris Gibson Recreation Centre Drive | <b>Project No.</b> | T2023-125   |
|                      |                                                    | <b>DATE:</b>       | 31-Jan-2025 |

|                |     |
|----------------|-----|
| <b>RFI No:</b> | 161 |
|----------------|-----|

|               |                               |
|---------------|-------------------------------|
| <b>Title:</b> | Level 1 Duct Size proposition |
|---------------|-------------------------------|

|            |                                                                                          |
|------------|------------------------------------------------------------------------------------------|
| <b>To:</b> | Patrick Johnson - Contract Administrator (DSA)<br>Vincent Goetz - Senior Assoicate (DSA) |
|------------|------------------------------------------------------------------------------------------|

|                     |         |                        |   |                      |   |
|---------------------|---------|------------------------|---|----------------------|---|
| <b>Requested by</b> | Consult | <b>Sketch Attached</b> | Y | <b>Total # Pages</b> | 3 |
|---------------------|---------|------------------------|---|----------------------|---|

|                             |                         |
|-----------------------------|-------------------------|
| <b>Description of RFI</b>   | Please see attached RFI |
| <b>Response Required By</b> | 10 Feb 2025             |

|                       |             |                        |  |                      |  |
|-----------------------|-------------|------------------------|--|----------------------|--|
| <b>Date Responded</b> | Feb. 4 2025 | <b>Sketch Attached</b> |  | <b>Total # Pages</b> |  |
|-----------------------|-------------|------------------------|--|----------------------|--|

|                             |                                |
|-----------------------------|--------------------------------|
| <b>Consultants Response</b> | Proposed sizes are acceptable. |
|-----------------------------|--------------------------------|

|                                |            |
|--------------------------------|------------|
| <b>Approved/Response d by:</b> | I. Littley |
|--------------------------------|------------|

DSA: see Introba response noted above.

Patrick Johnson / DSA  
February 4, 2025



54 Audia Court, Unit 2  
Concord, ON L4K 3N5  
(905)-738-1400

## Request For Information 23-214-017

Jan 29, 2025

Project Name

CHRIS GIBSON REC CENTRE

Project Address

125 McLaughlin Rd N, Brampton, ON, L6X 1N9

### To

Name

Ashish Singla

Company

RAFAT GENERAL CONTRACTOR INC.

Email

asingla@corebuildconstruction.com

Address

8850 GEORGE BOLTON PKWY BOLTON, ON L7E 2Y4

### From

Name

INZAMAN KHAN

Company

Consult Mechanical Inc.

Email

inzaman@consultmechanical.com

Address

54 Audia Court, Unit 2 Concord, ON L4K 3N5

---

### Title

Level 1: Duct size proposition

### SCHEDULE IMPACT

Probable

### COST IMPACT


No

## RETURN BY

Feb 3, 2025

### Information Requested

Please review the attached marked dwg and confirm if we can proceed with using a 14"x12" rectangular duct in place of 14" round duct. Also, the branch sizes are currently specified 8" while the diffuser requires minimum 10" . Please advise if 10" is acceptable for the branches.

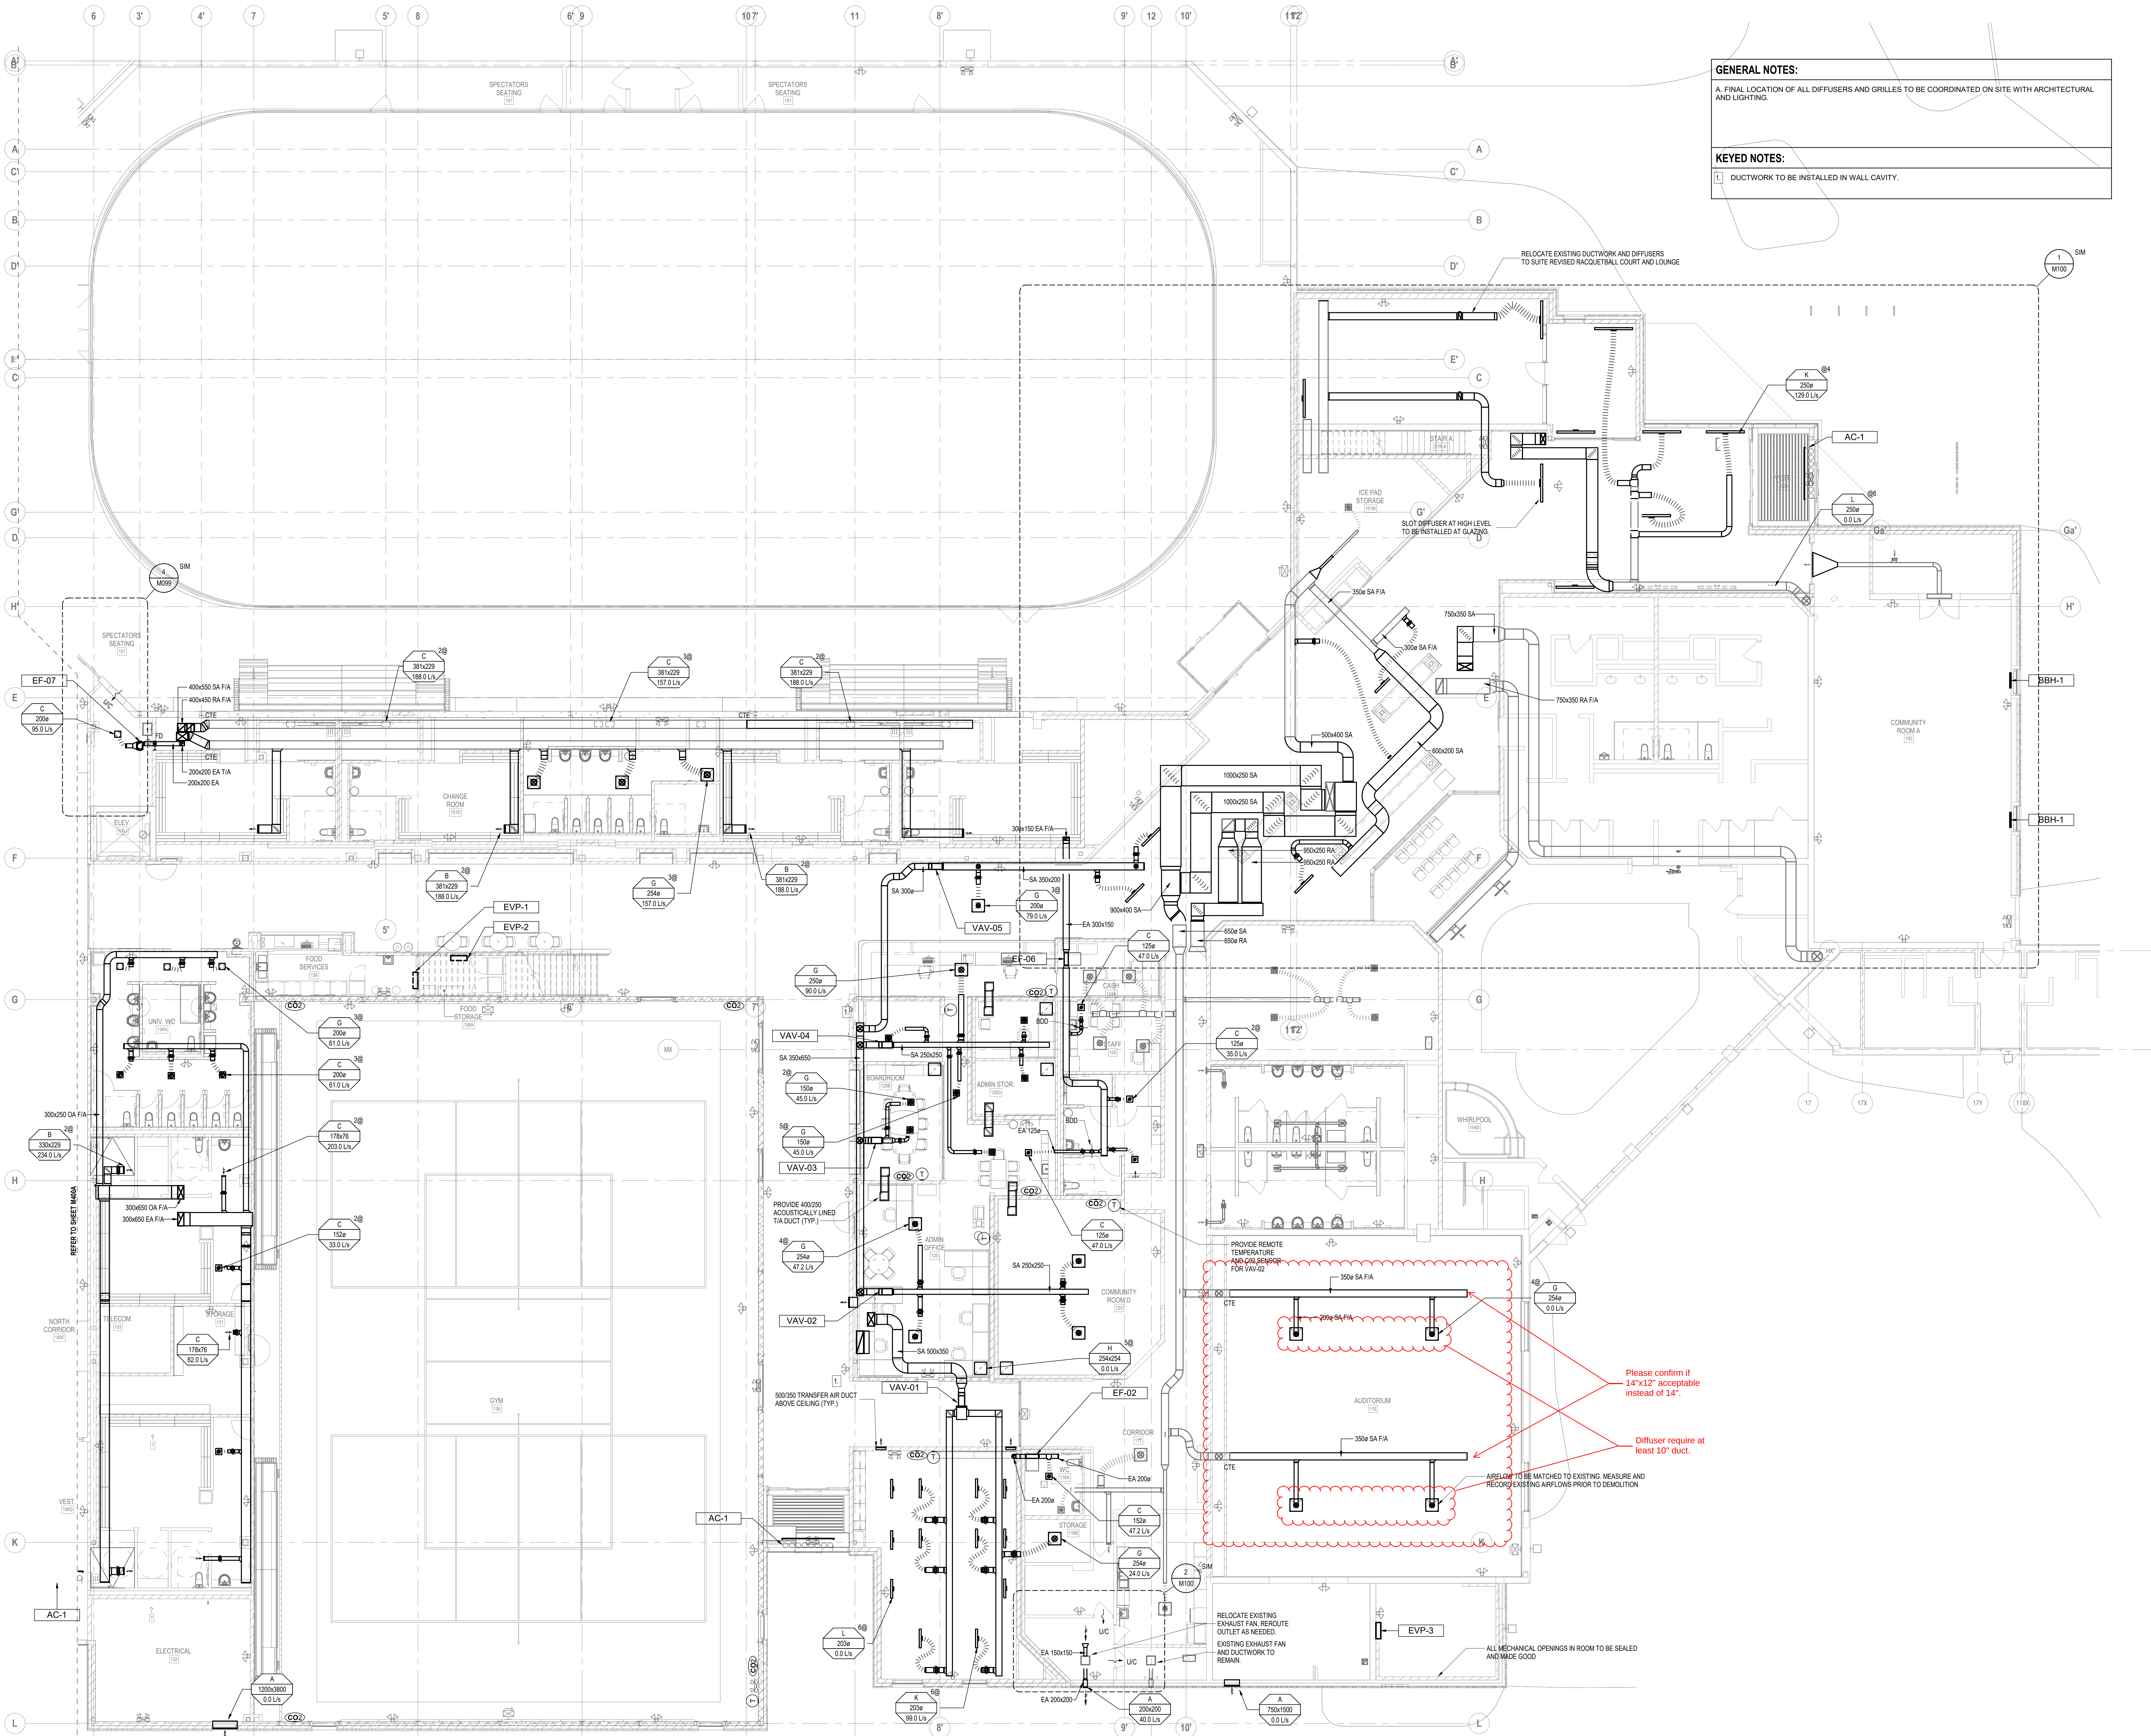

**GENERAL NOTES:**  
A. FINAL LOCATION OF ALL DIFFUSERS AND GRILLES TO BE COORDINATED ON SITE WITH ARCHITECTURAL AND LIGHTING.

**KEYED NOTES:**  
1. DUCTWORK TO BE INSTALLED IN WALL CAVITY.

UNLESS NOTED OTHERWISE, ALL DIMENSIONS ARE TO CENTERLINE UNLESS OTHERWISE NOTED.  
VERIFY ALL DIMENSIONS, ELEVATIONS, AND DATUM REPORT ANY ERRORS AND/OR DISCREPANCIES TO THE ARCHITECT GROUP PRIOR TO CONSTRUCTION.  
DO NOT SCALE DRAWINGS.

THIS DRAWING SUPERSEDES PREVIOUS ISSUES.

UNLESS NOTED OTHERWISE, ALL DIMENSIONS REMAIN THE PROPERTY OF THE INTERNAL GROUP. THIS DRAWING AND DRAWINGS MAY NOT BE REPRODUCED WITHOUT PERMISSION OF THE INTERNAL GROUP.

# diamondschmitt

**ISSUED**

| No. | Date       | Description                |
|-----|------------|----------------------------|
| 1   | 2020-12-14 | ISSUED FOR 60% CD          |
| 2   | 2021-03-26 | ISSUED FOR 100% CD         |
| 3   | 2021-06-17 | ISSUED FOR 10% CD REVIEW   |
| 4   | 2021-09-24 | ISSUED FOR 90% CD          |
| 5   | 2021-11-01 | ISSUED FOR REVIEW          |
| 6   | 2021-11-10 | ISSUED FOR 100% CD         |
| 7   | 2022-02-18 | ISSUED FOR TENDER          |
| 8   | 2022-06-03 | ISSUED FOR BUILDING PERMIT |
| 9   | 2022-07-20 | RESUBMITTED FOR PERMIT     |
| 10  | 2022-08-05 | RESUBMITTED FOR PERMIT     |
| 11  | 2023-03-31 | ISSUED FOR TENDER          |
| 12  | 2023-05-02 | AUDITORIUM M-1             |
| 13  | 2023-09-08 | ISSUED FOR CONSTRUCTION    |

**INTEGRAL**  
Toronto Design Studio  
380 Wellington Street West,  
Toronto, ON Canada M5V 1E3  
t: +1 416 488 4425  
e: info@integralgroup.com  
www.integralgroup.com

Project North True North

Chris Gibson Recreation Centre  
Renovation and Addition

125 McLaughlin Road North  
Brampton, ON  
L6Y 1Y7

LEVEL 01 - SOUTH HVAC PLAN

Scale: 1" = 100'  
Project No: 210305  
Date: 2022-04-06