



54 Audia Court, Unit 2
Concord, ON L4K 3N5
(905)-738-1400

Submittal 22-001-008

PROJECT NAME	PROJECT ADDRESS	DATE SUBMITTED
ENBRIDGE BLDG B 22-001	405 Eastern Ave, Toronto, ON, M4M 1B7	Mar 5, 2025

TO	FROM
Ananth Manigandan	MOHAMMED LODHI
COMPANY	COMPANY
ROCHON BUILDING CORPORATION	Consult Mechanical Inc.
EMAIL	EMAIL
AManigandan@rochonbuildingcorp.com	mohammed.l@consultmechanical.com
ADDRESS	ADDRESS
74 INDUSTY STREET TORONTO, ON M6M 4L7	54 Audia Court, Unit 2 Concord, ON L4K 3N5

Title

FIRE SPRAY ZONE SEQUENCING

Description

FIRE SPRAY ZONE SEQUENCING

Package Items

SPEC


SUBSECTION

ITEM


TYPE

GROUND FLOOR ROOM SCHEDULE

100	VESTIBULE
101	LOBBY
101A	TOUCHDOWN WORKSTATION AREA
102	PRINT ROOM
102A	MECHANICAL ROOM
103	STAIR A - FLOOR 01
104	OPEN OFFICE
105	OFFICE
106	OFFICE
107	MEETING ROOM
108	MEETING ROOM
109	OFFICE
110	TOUCHDOWN OFFICE
111A	CLOSET
111B	MECHANICAL ROOM
112	E-ZONE
112A	KITCHENETTE
112B	ELEVATOR
112C	ELEVATOR
112D	FUTURE ELEVATOR
113	CORRIDOR
114	WOMEN'S WASHROOM
114A	WOMEN'S CHANGE ROOM
114B	WOMEN'S SHOWERS
115	CUSTODIAN'S ROOM
116	MEN'S WASHROOM
116A	MEN'S CHANGE ROOM
116B	MEN'S SHOWERS
117	MUSTERING ROOM
118	VESTIBULE AND BOOT WASH
119	WAREHOUSE
120	CORRIDOR
121	MIR ROOM
122	ELECTRICAL ROOM
123	IT ROOM
124	EXIT CORRIDOR
125	STAIR B - FLOOR 01
126	MECH VESTIBULE
127	MECHANICAL ROOM
128	STORAGE
129	CORRIDOR
130	UNIVERSAL WASHROOM
131	HEALTH ROOM
132	MEETING ROOM
133	MEETING ROOM
134	MOTHER'S ROOM

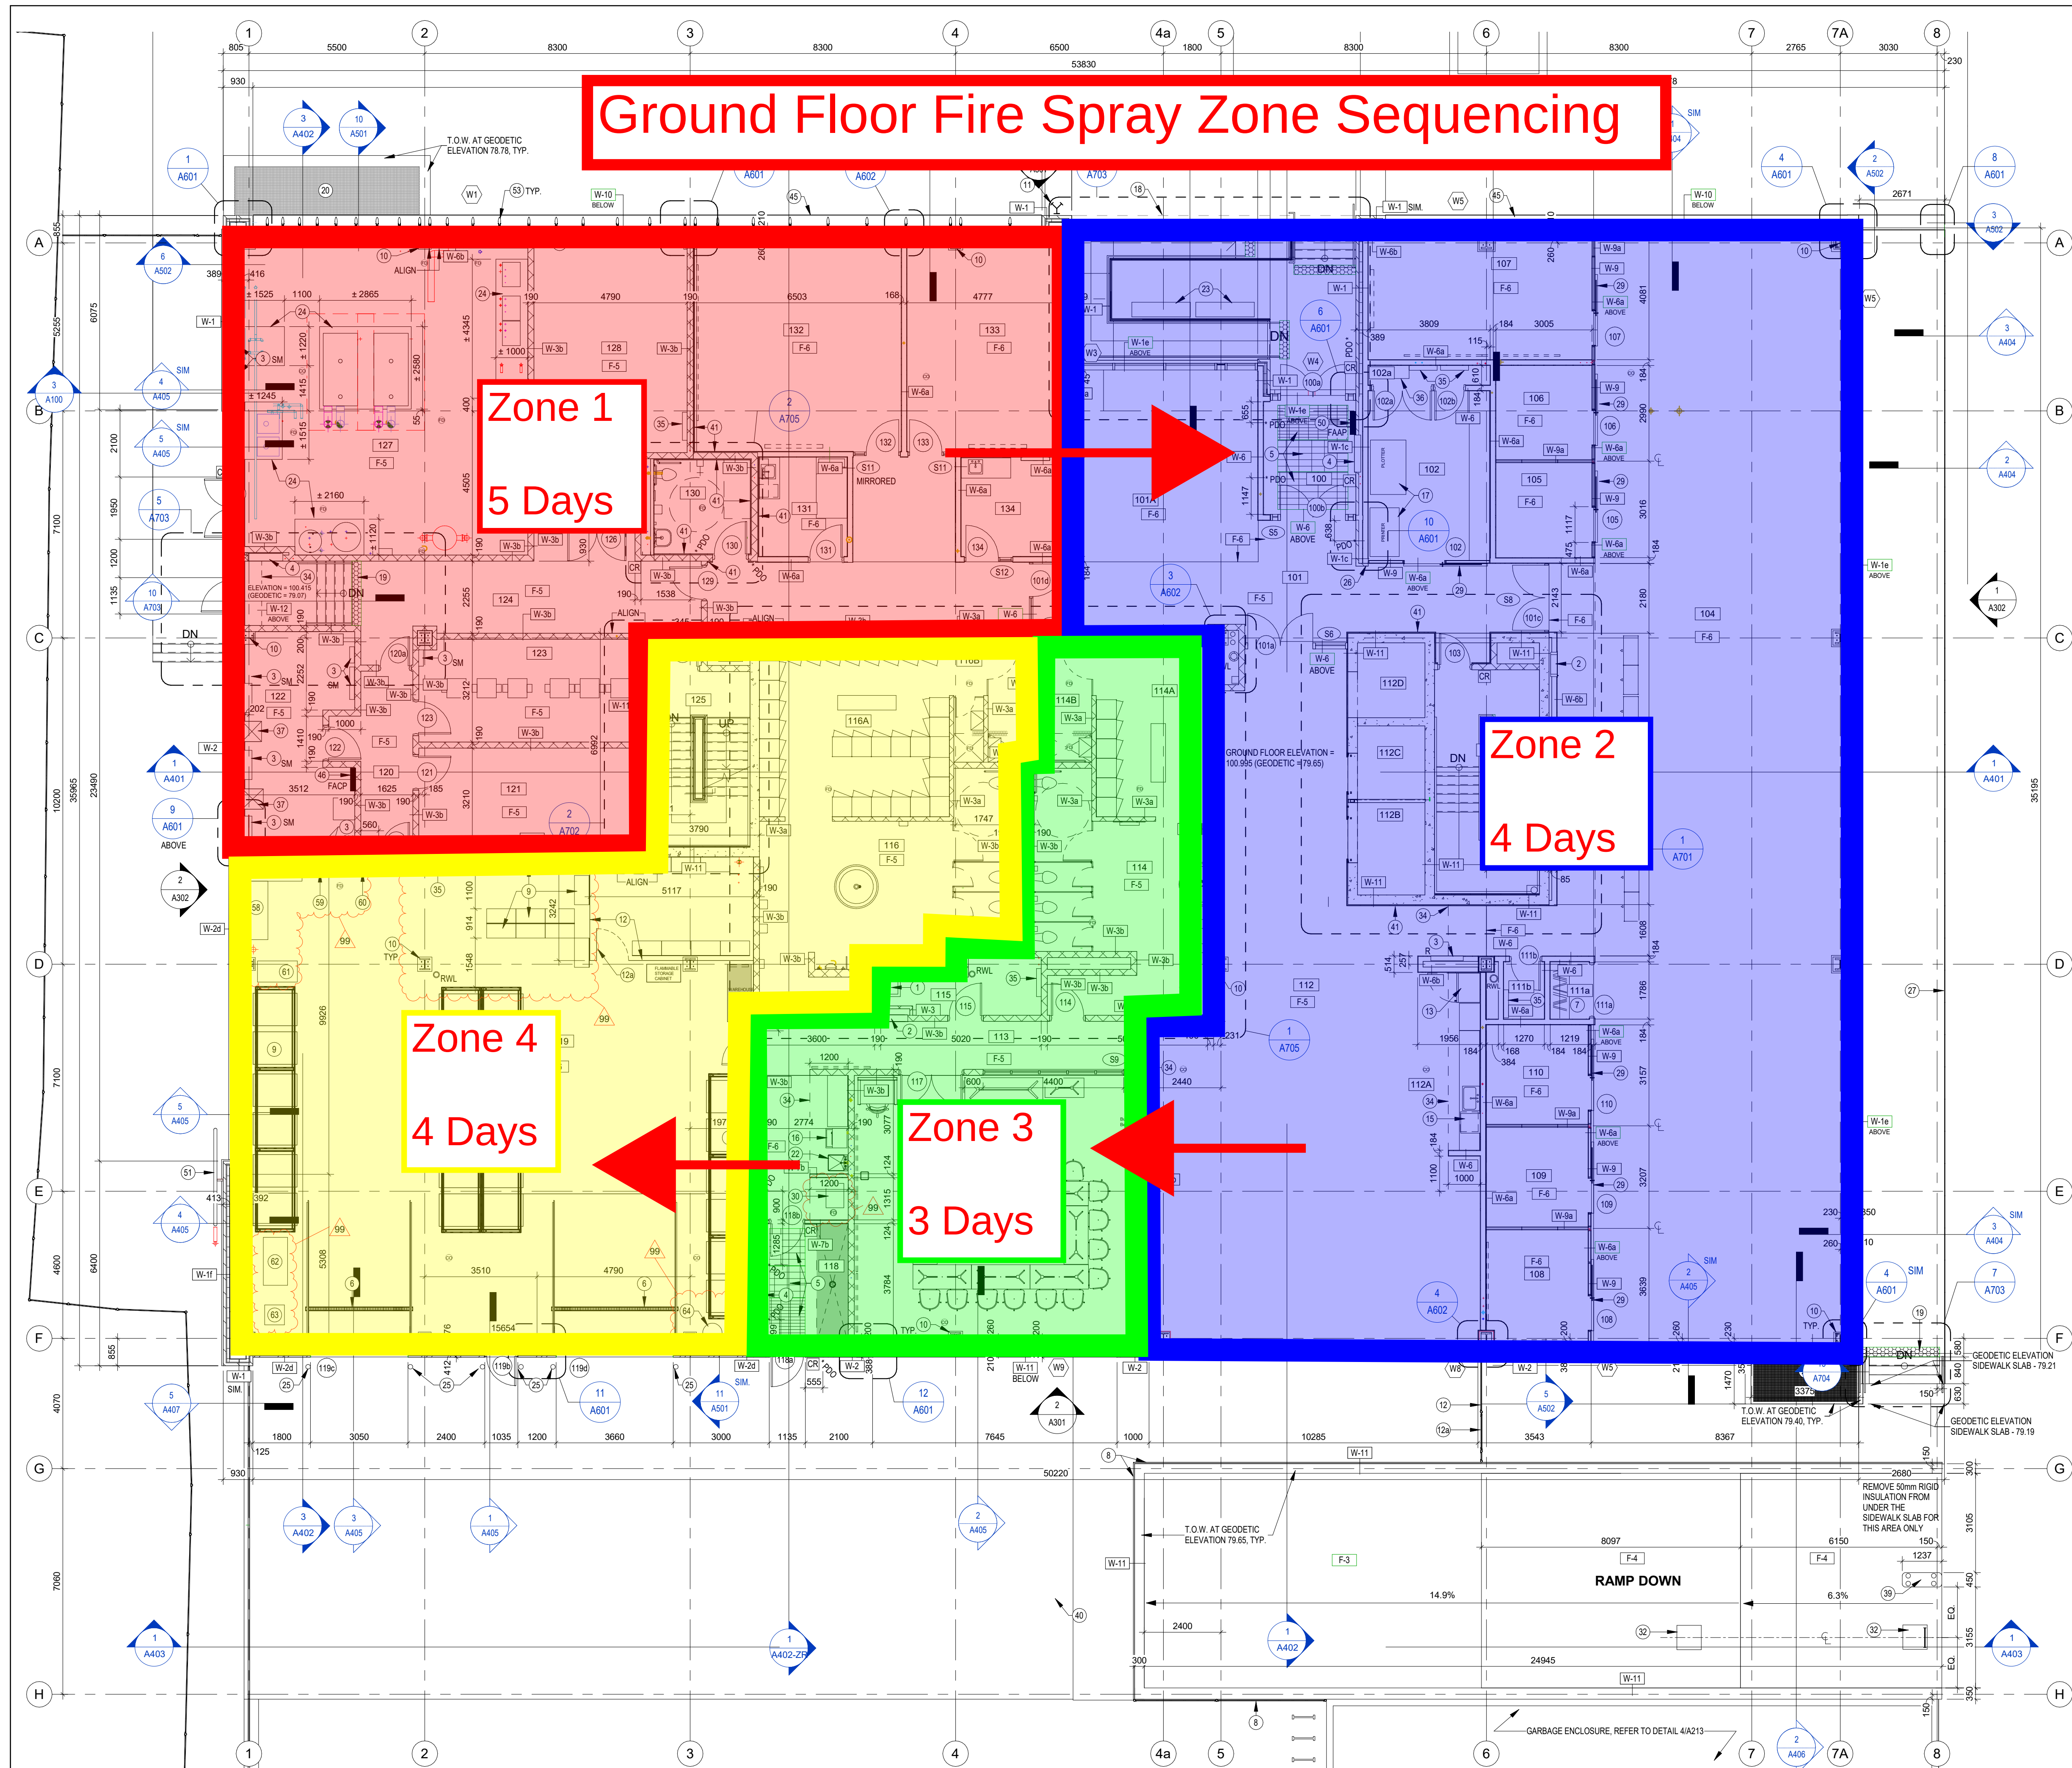

1 GROUND FLOOR PLAN
Scale: 1 : 100

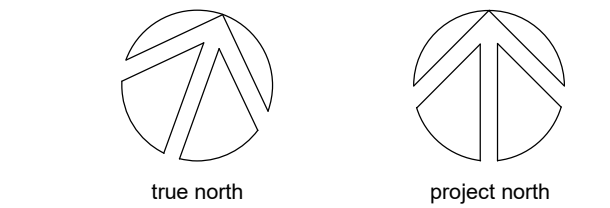

no.	issuance	date
5	ISSUED FOR BID	2021.04.15
10	ISSUED FOR PERMIT	2021.07.26
18	ISSUED FOR CONSTRUCTION	2022.05.02
24	ISSUED FOR SITE PLAN UPDATE	2022.08.02
30	ISSUED FOR CRA000018	2022.09.01
31	ISSUED FOR CRA000025	2022.10.17
35	ISSUED FOR CRA000029	2022.11.23
49	ISSUED FOR CRA000043	2023.03.06
61	ISSUED FOR CRA000058	2023.11.23
65	ISSUED FOR UPDATED IFC SET - INCLUDING CHANGES UP TO CHANGE ORDER C000053	2024.01.26
76	ISSUED FOR CRA000068R1	2024.06.07
95	Issued to Sal - Warehouse & Tool Room Options	2024.11.14
99	ISSUED FOR PC000126	2025.01.06

customer
ENBRIDGE

500 Consumers Road, North York, Ontario

project
STATION B

405 EASTERN AVENUE, TORONTO, ON.

title
FLOOR PLAN - GROUND FLOOR

WALTERFEDY

675 Queen Street South, Suite 111
Kitchener, Ontario, Canada, N2M 1A1
T 519.576.2150 F 519.576.5499
walterfedy.com

seal	
Reproduction or distribution for purposes other than authorized by WalterFedy is forbidden. Contractors shall verify and be responsible for all dimensions and conditions on the job and report any variations from the dimensions and conditions shown on drawings to WalterFedy. Do not scale this drawing.	
COPYRIGHT © 2024 WalterFedy	
scale : 1 : 100	sheet no :
date : 23/11/23	
project no : 2019-0248-10	
file :	
drawn by : CE, CS	
checked by : Checker	

A210