


DO NOT SCALE THE DRAWING.  
THE CONTRACTOR IS RESPONSIBLE TO VERIFY  
SITE CONDITIONS AND REPORT ANY  
ERRORS OR OMISSIONS TO THE OWNER.  
THE CONTENTS OF THIS DRAWING REMAINS  
THE SOLE PROPERTY OF  
INTEGRATED ENGINEERING  
REPRODUCTION OF THESE DOCUMENTS IN PART  
OR IN WHOLE WITHOUT WRITTEN PERMISSION  
OF THE ENGINEER IS STRICTLY PROHIBITED.  
1/2" INCH 10 mm

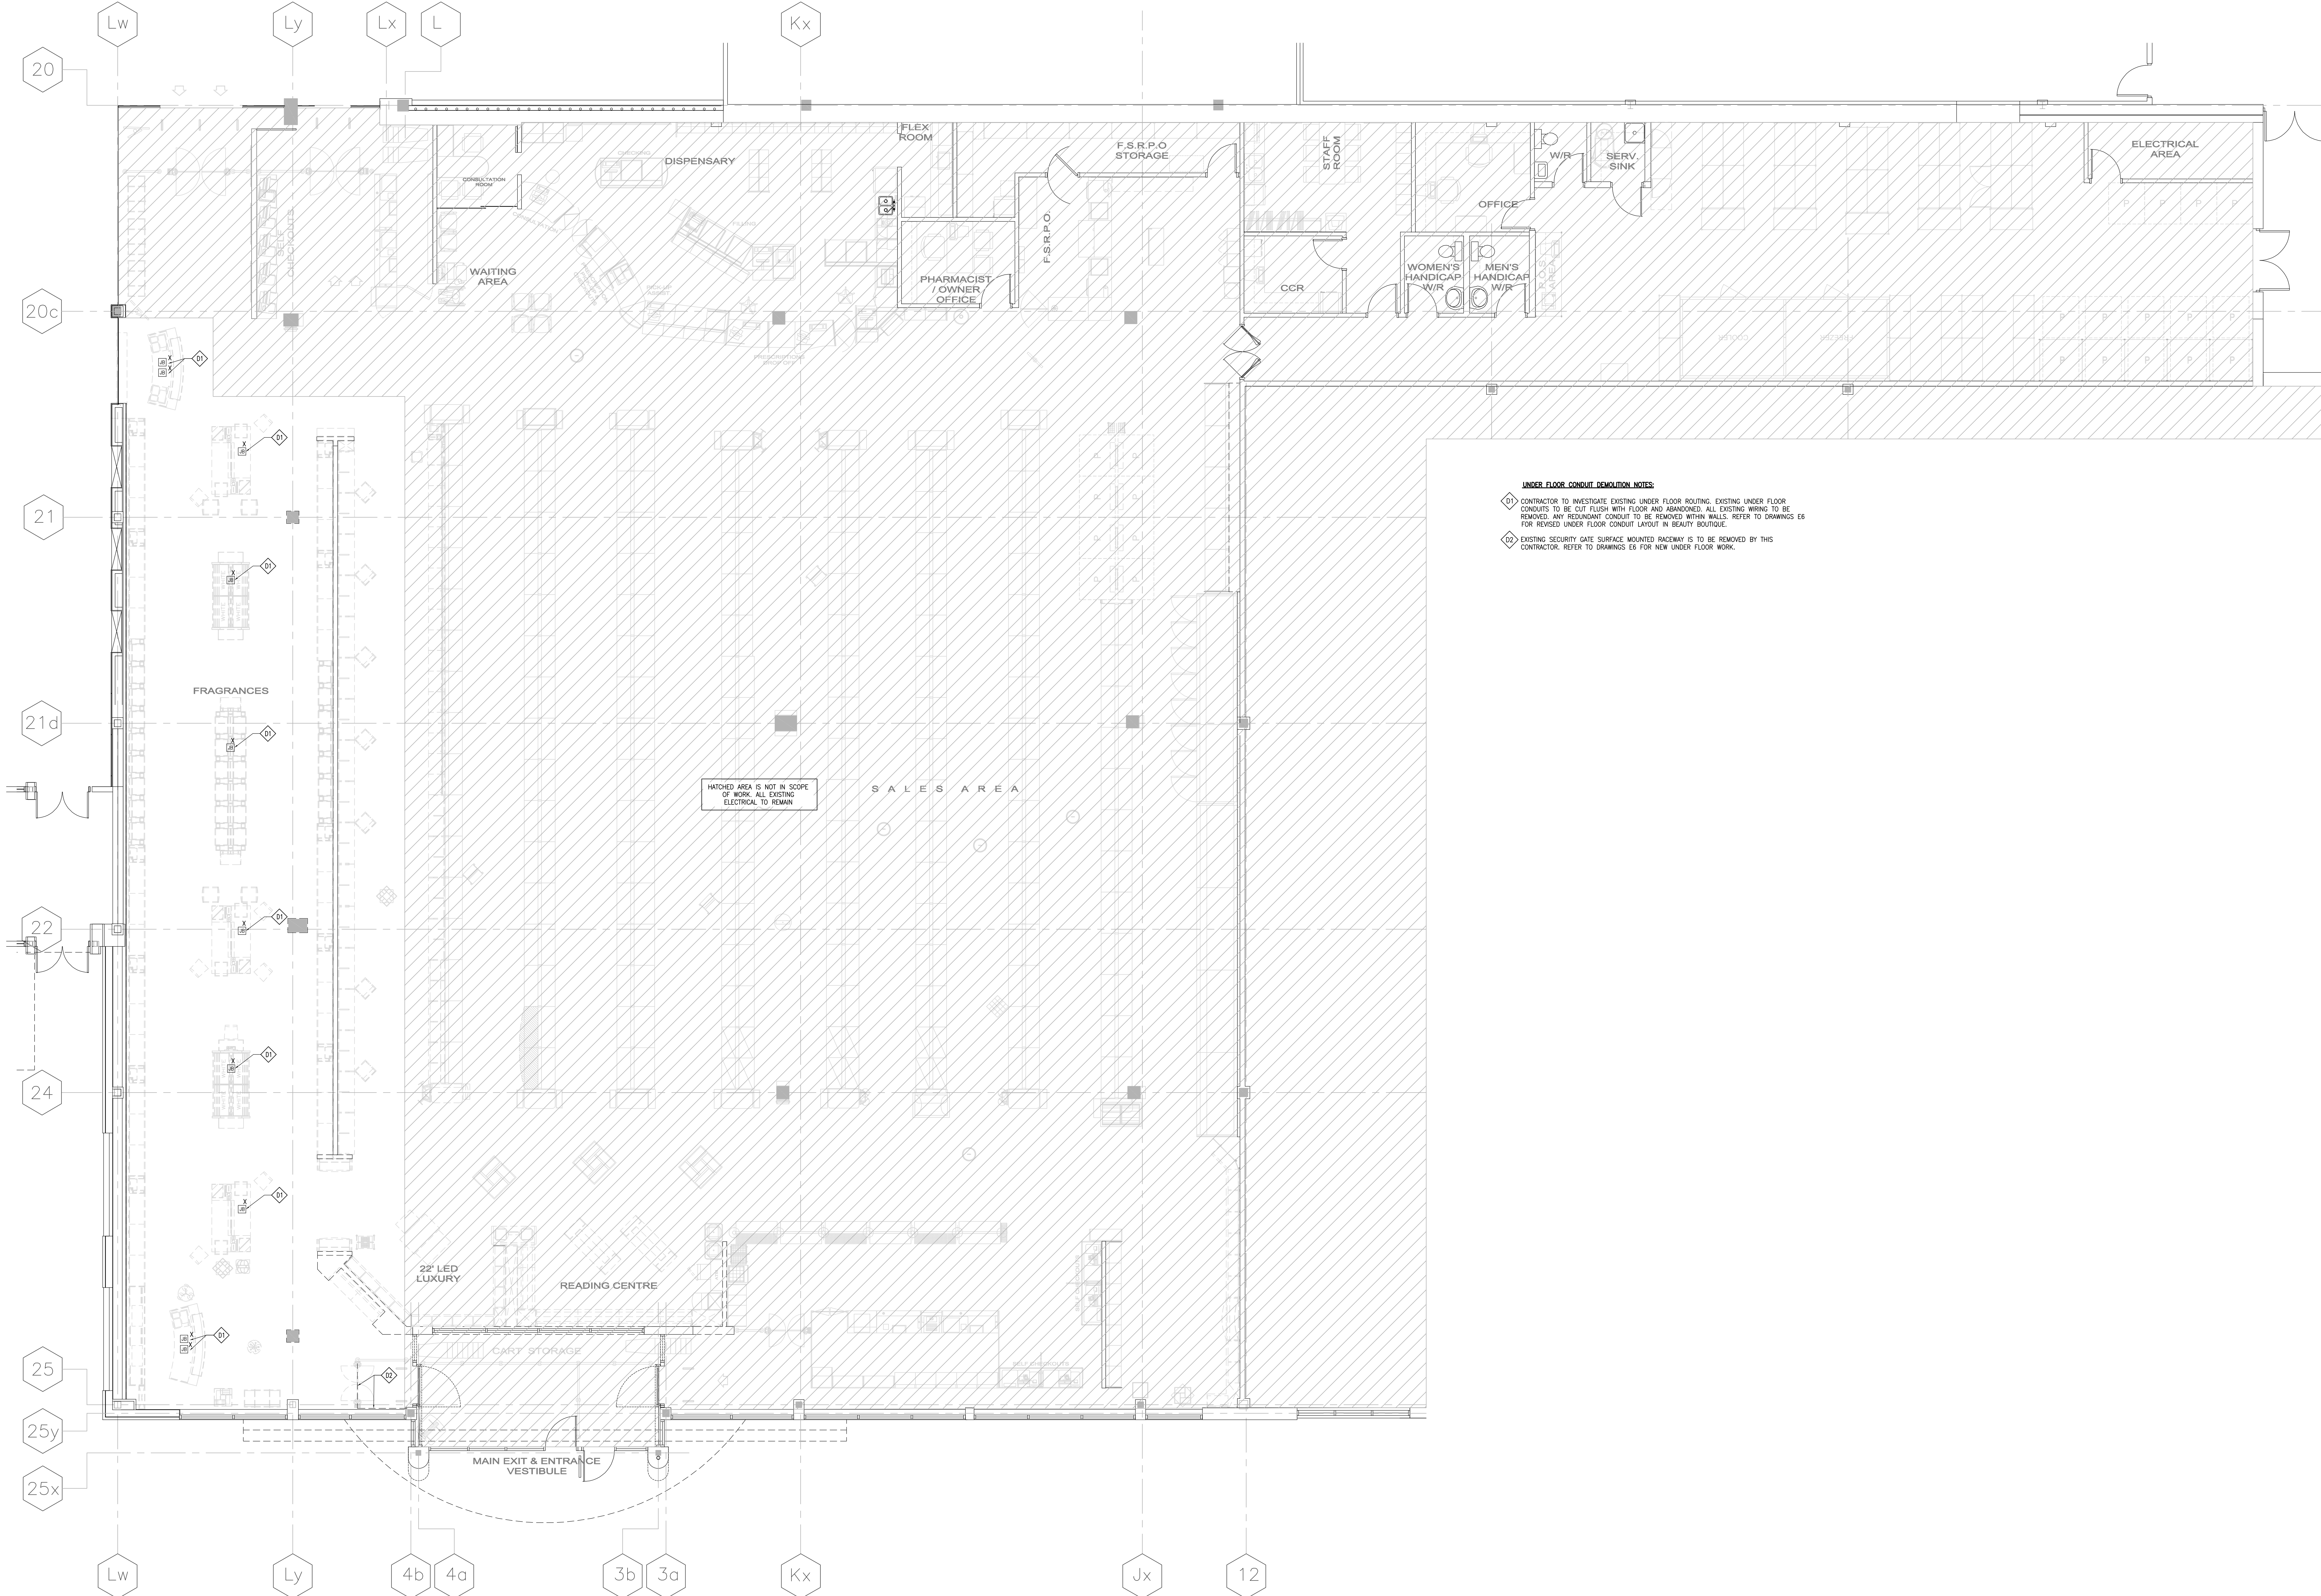

**UNDER FLOOR CONDUIT DEMOLITION NOTES:**  
E1 CONTRACTOR TO INVESTIGATE EXISTING UNDER FLOOR ROUTING. EXISTING UNDER FLOOR  
CONDUITS TO BE CUT FLUSH WITH FLOOR AND REMOVED. ALL EXISTING WIRING TO BE  
REMOVED. ANY REDUNDANT CONDUIT TO BE REMOVED WITHIN WALLS. REFER TO DRAWINGS E6  
FOR REUSED UNDER FLOOR CONDUIT LAYOUT IN BEAUTY ROUTING.  
E2 EXISTING SECURITY GATE SURFACE MOUNTED RACEWAY IS TO BE REMOVED BY THIS  
CONTRACTOR. REFER TO DRAWINGS E6 FOR NEW UNDER FLOOR WORK.


No.	DESCRIPTION	DATE
REVISIONS		



**INTEGRATED  
engineering**

1930 Blue Heron Drive  
London, ON N6H 5L9  
Tel: 519-472-3688  
Fax: 519-472-4322  
www.integratedengineering.ca  
IE Project No. 7467

No.	DESCRIPTION	DATE
1	TENDER	25.04.02
0	PERMIT	25.03.18
ISSUED FOR		

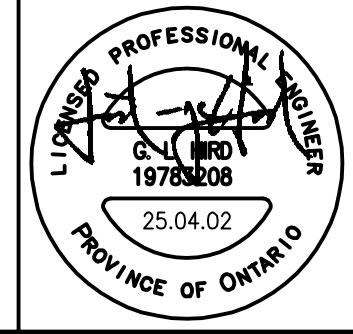

PROJECT:  
**ALTERATIONS TO EXISTING  
RETAIL BUILDING**  
SHOPPERS DRUG MART #830  
FAIRVIEW MALL  
1800 SHEPPARD AVENUE EAST, UNIT 2075  
TORONTO, ONTARIO

DATE: <b>MARCH 2025</b>	DWG. BY: <b>SM</b>	CHK. BY: <b>PO/QLH</b>
----------------------------	-----------------------	---------------------------