



1 SECTION THROUGH BEAUTY BOUTIQUE BULKHEAD
3/4" = 1'-0"

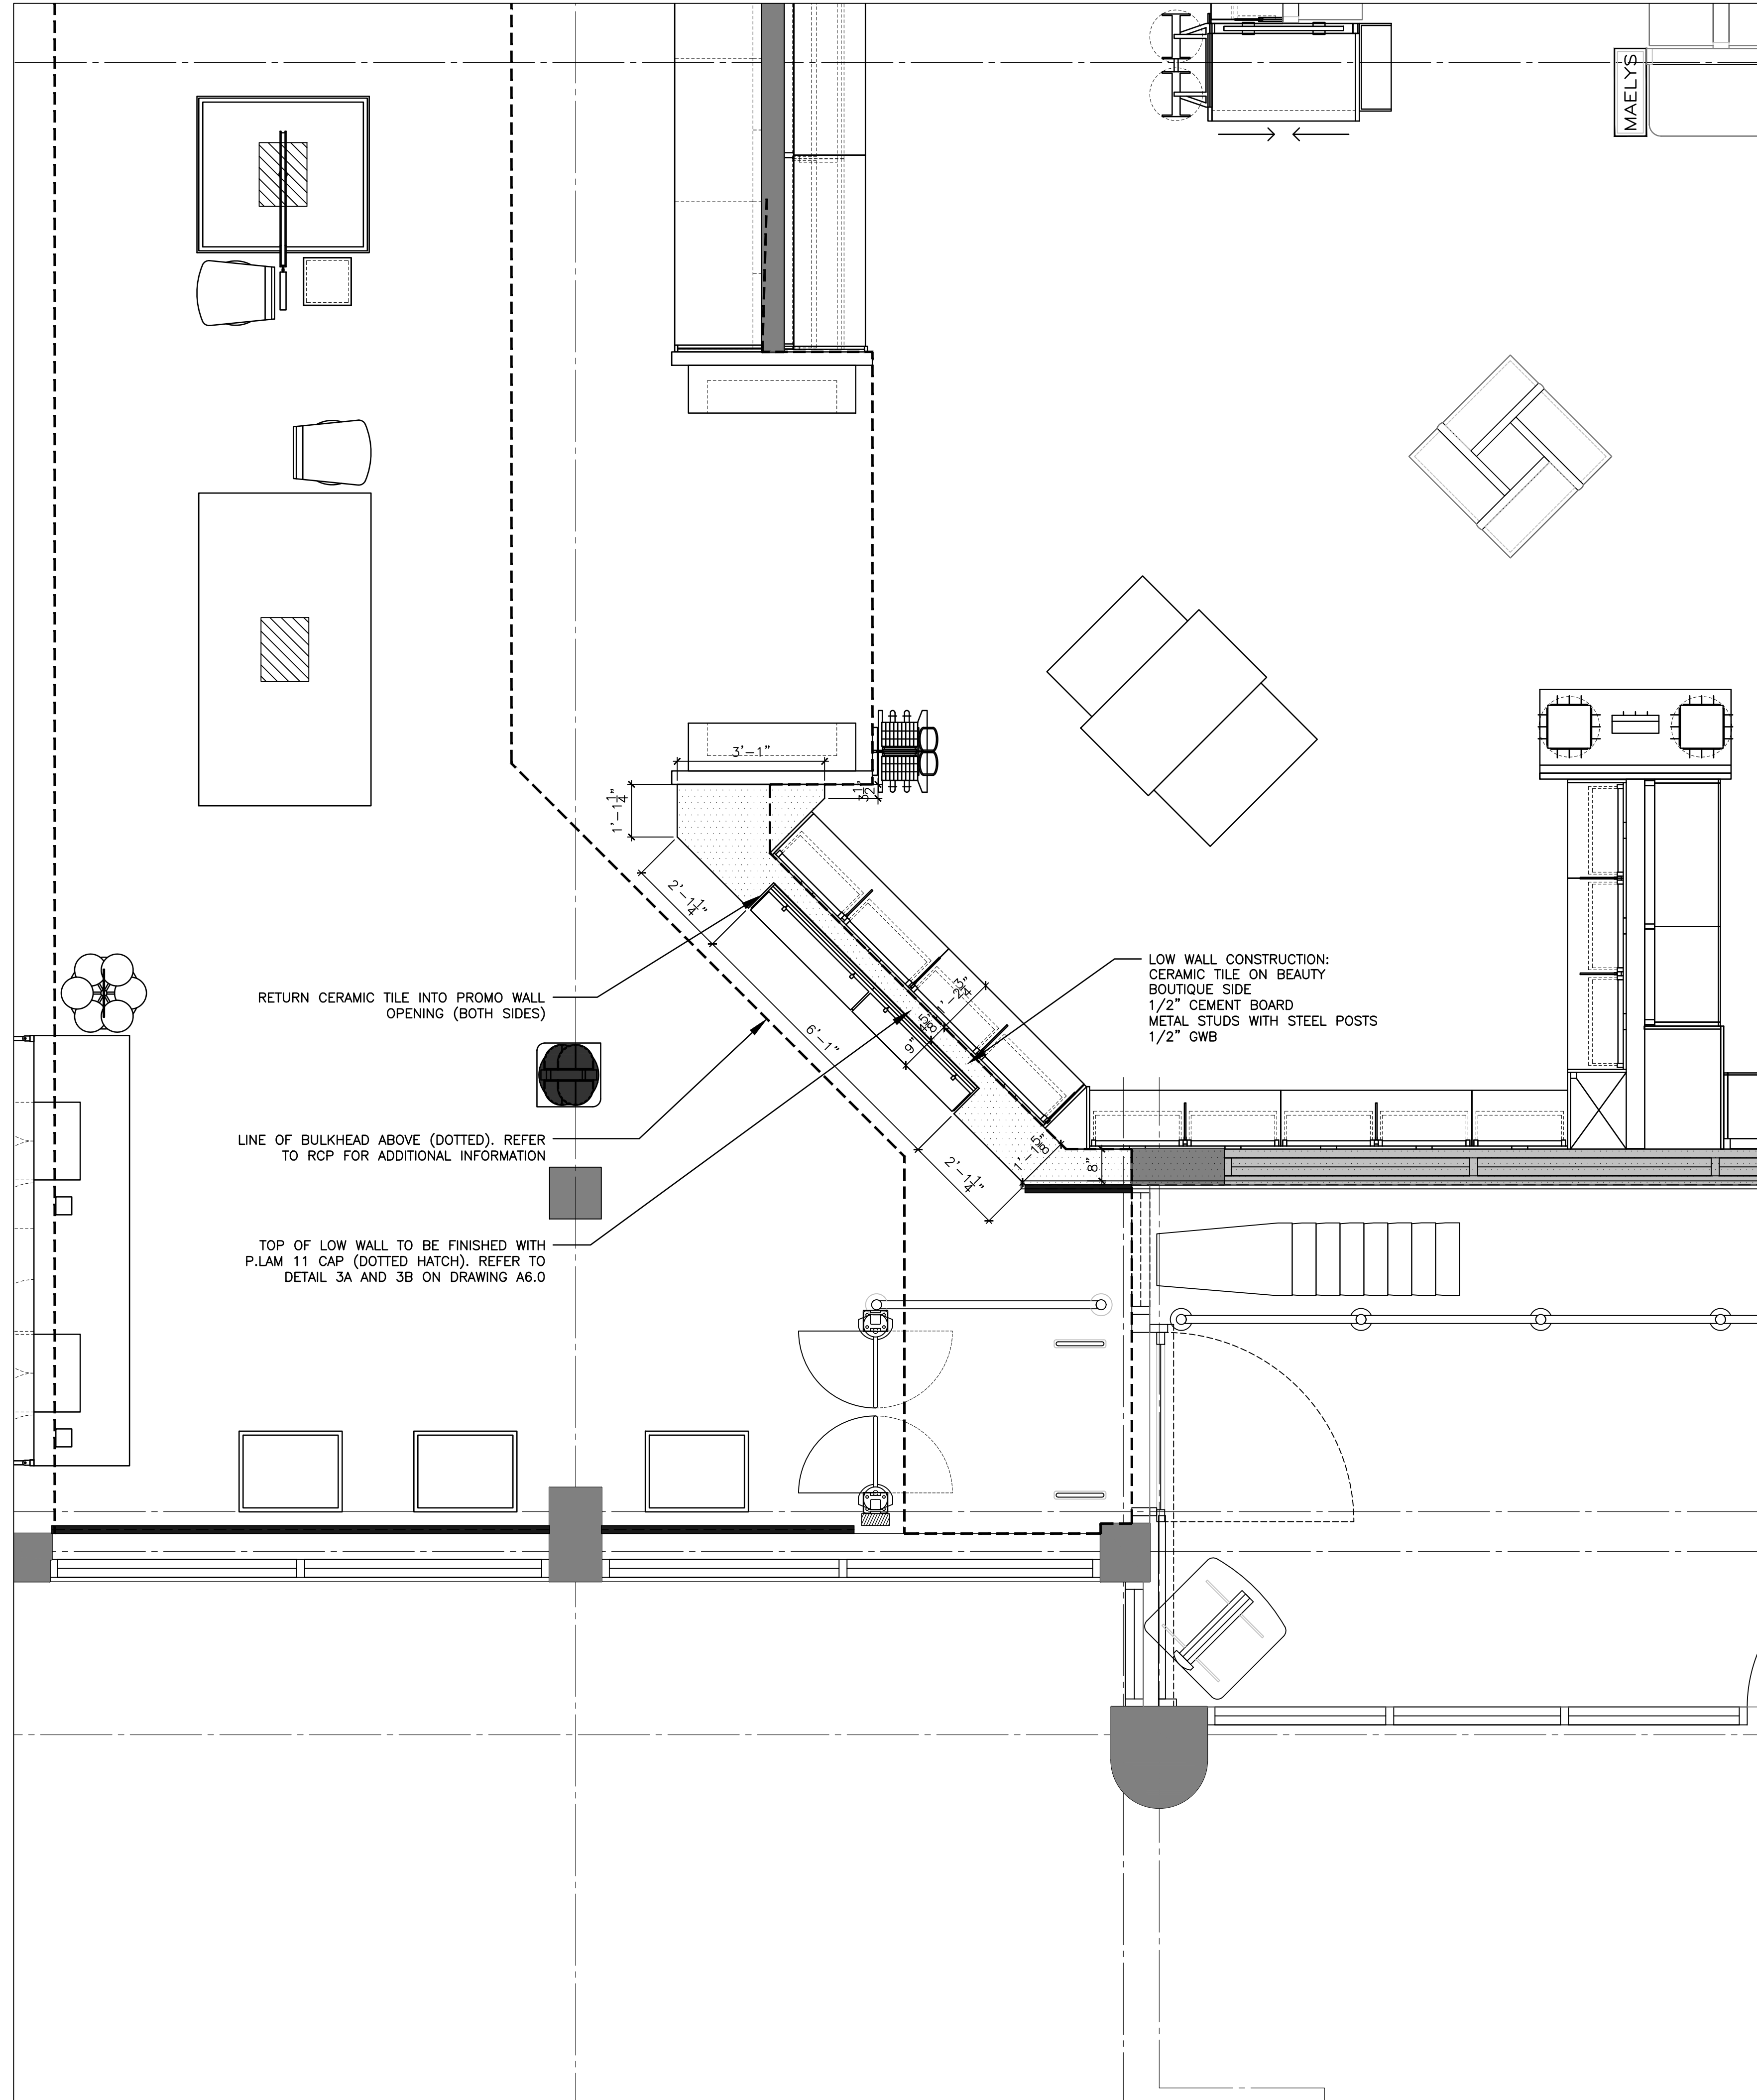

2 ENLARGED PLAN - BEAUTY BOUTIQUE PROMO LOW WALL
1/2" = 1'-0"

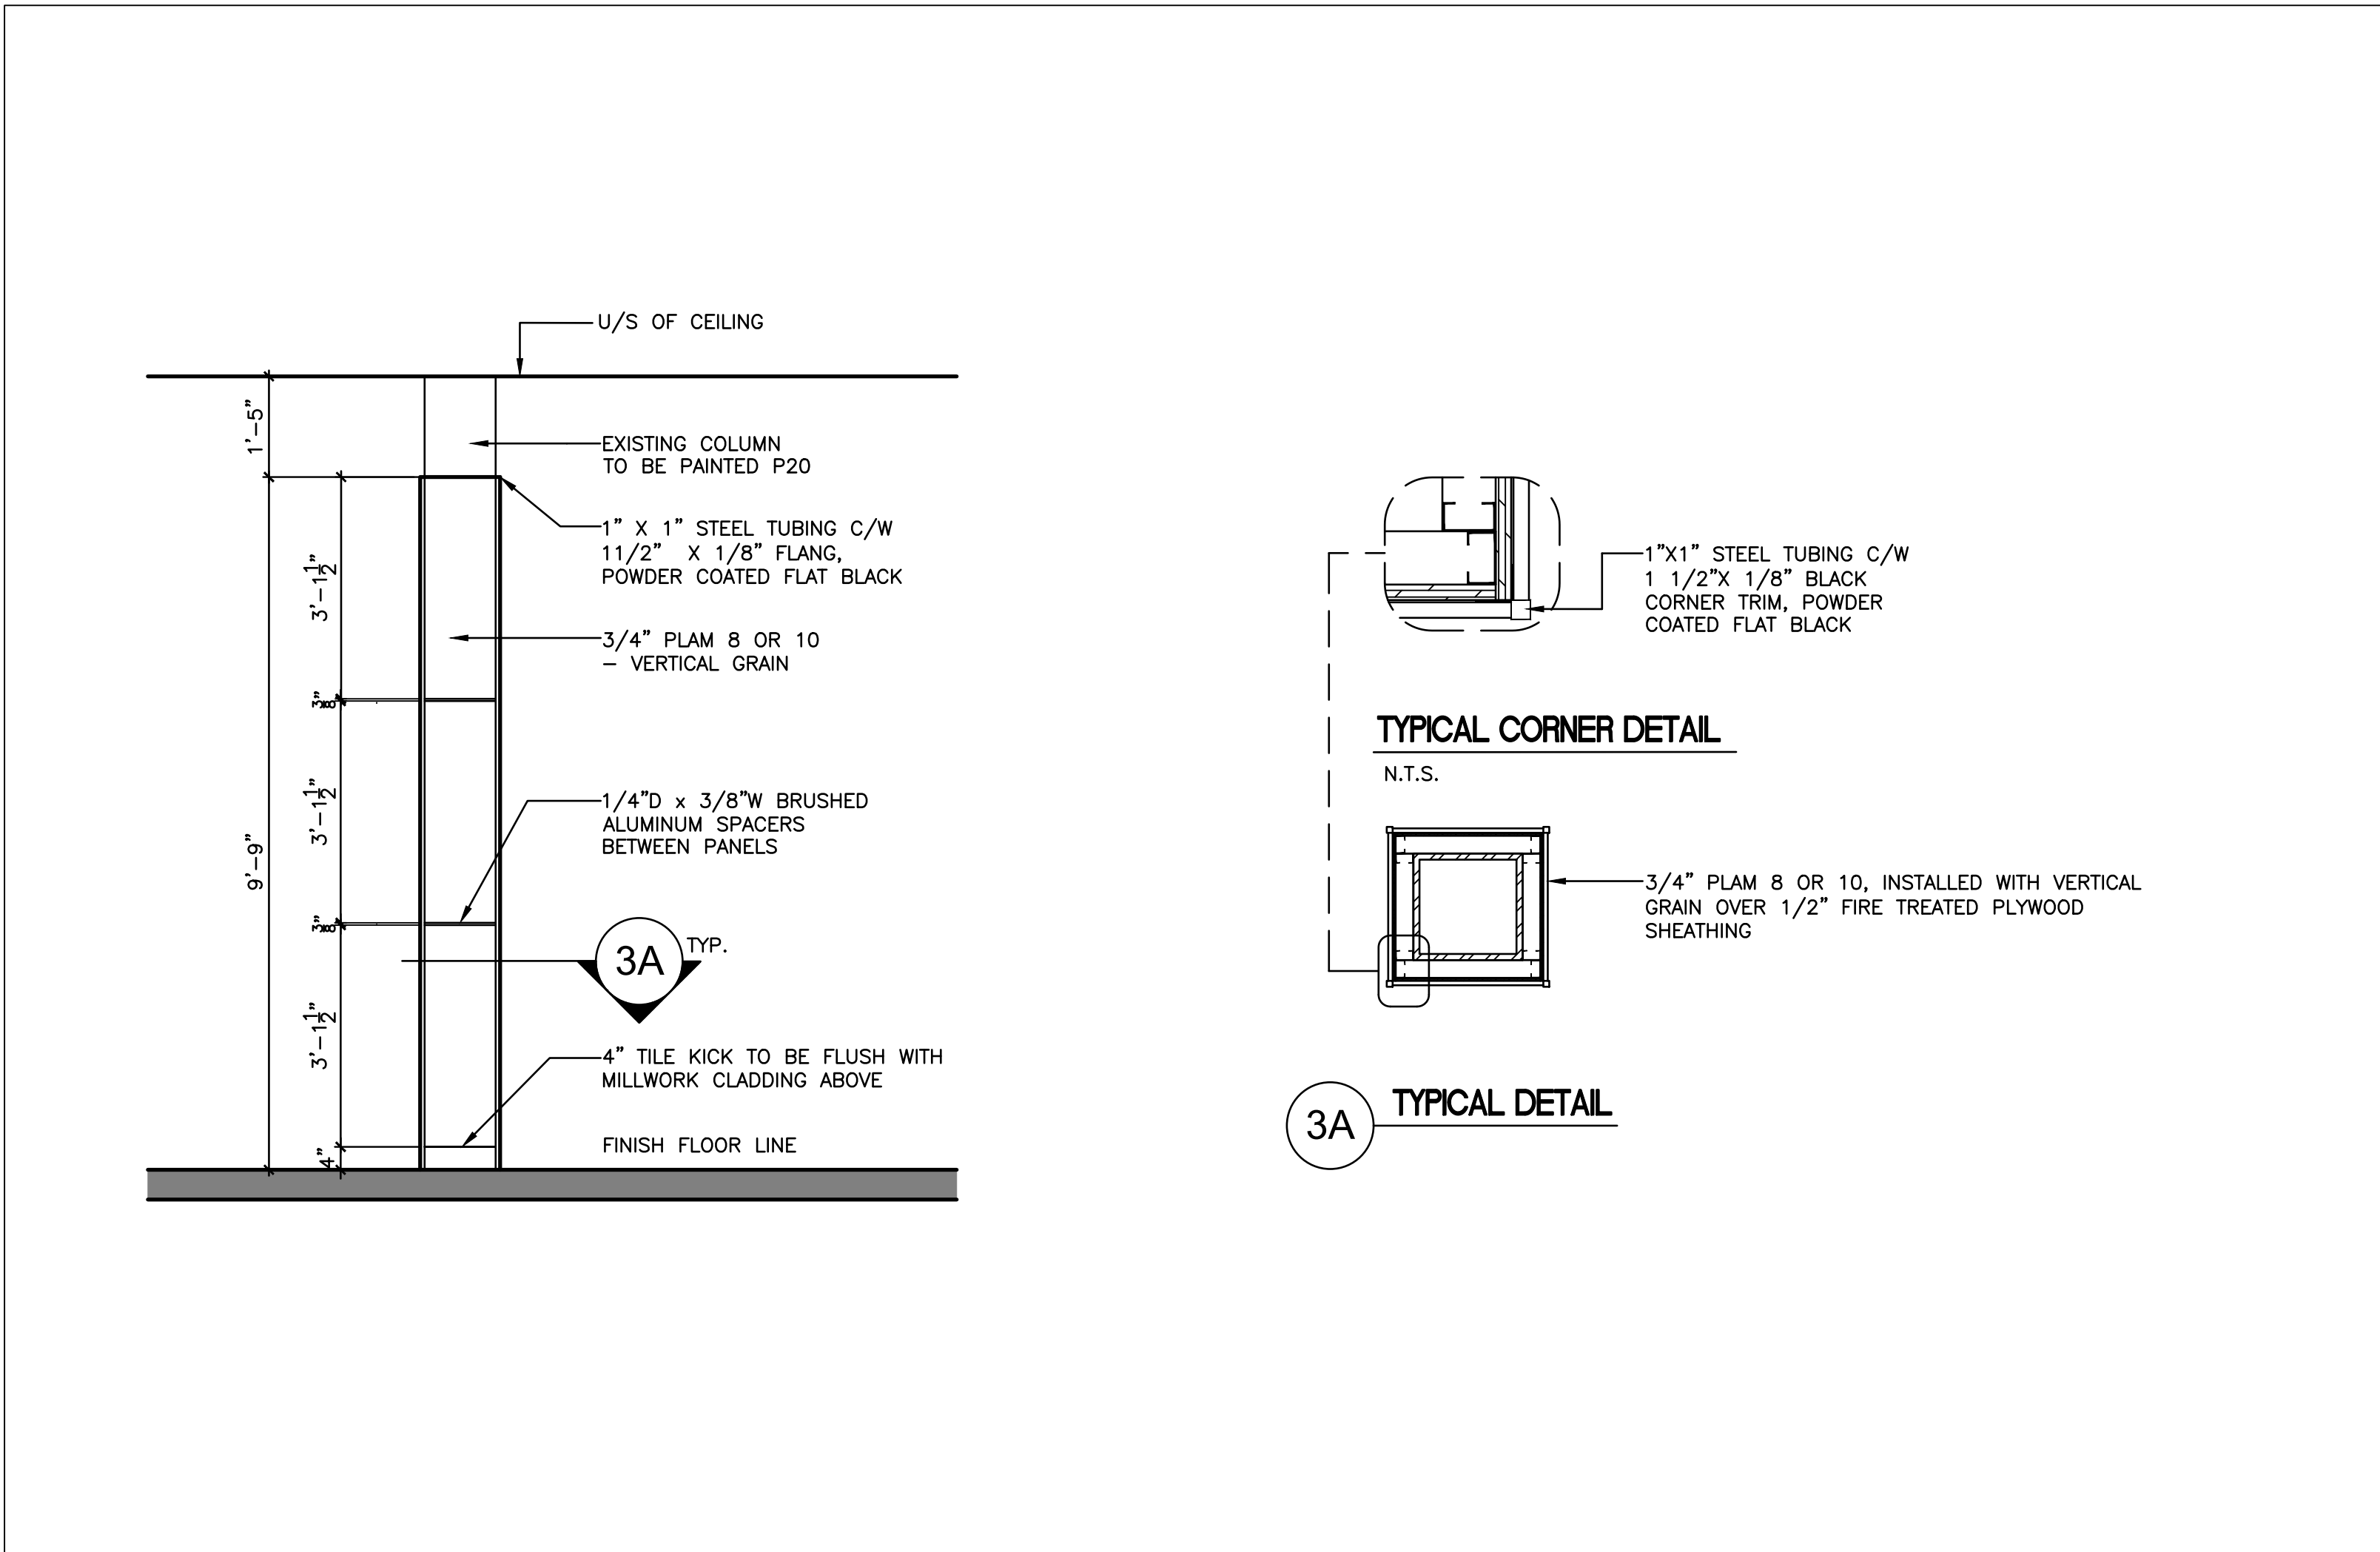

3 BEAUTY BOUTIQUE COLUMN DETAIL
1/2" = 1'-0"

THIS DRAWING, AS AN INSTRUMENT OF SERVICE, IS
PROVIDED BY AND IS THE PROPERTY OF DANIEL L.
CUSIMANO, ARCHITECT.

THE CONTRACTOR MUST VERIFY AND ACCEPT
RESPONSIBILITY FOR ALL DIMENSIONS AND CONDITIONS ON
SITE AND MUST NOTIFY DANIEL L. CUSIMANO, ARCHITECT,
OF ANY VARIATIONS FROM THE SUPPLIED INFORMATION.

THIS DRAWING IS NOT TO BE SCALED.

THE ARCHITECT IS NOT RESPONSIBLE FOR THE ACCURACY
OF SURVEY, STRUCTURAL, MECHANICAL, ELECTRICAL, ETC.,
INFORMATION SHOWN ON THIS DRAWING. REFER TO THE
APPROPRIATE CONSULTANT'S DRAWINGS BEFORE
PROCEEDING WITH THE WORK.

CONSTRUCTION MUST CONFORM TO ALL APPLICABLE CODES
AND REQUIREMENTS OF AUTHORITIES HAVING JURISDICTION.

THE CONTRACTOR WORKING FROM DRAWINGS NOT
SPECIFICALLY MARKED "FOR CONSTRUCTION" MUST ASSUME
FULL RESPONSIBILITY AND BEAR COSTS FOR ANY
CORRECTIONS OR DAMAGES RESULTING FROM HIS WORK.

DRAWINGS/SPECIFICATIONS "ISSUED FOR CONSTRUCTION" ARE
TO THE BEST OF OUR KNOWLEDGE AN ACCURATE
REPRESENTATION OF DOCUMENTED REVISIONS. IN THE CASE OF
ANY DISCREPANCY, OMISSION OR CONFLICT BETWEEN THE
"ISSUED FOR CONSTRUCTION" DOCUMENTS AND THE CONTRACT
DOCUMENTS, THE CONTRACTOR IS TO PROMPTLY NOTIFY THE
CLIENT, ARCHITECT AND ENGINEERS.

PRINT DATE:
2025-04-02

No.	DESCRIPTION	DATE
REVISIONS		

2	ISSUED FOR TENDER	2025-04-02
1	ISSUED FOR BUILDING PERMIT	2025-03-10
No.	DESCRIPTION	DATE
ISSUED FOR		

CUSIMANO ARCHITECT
160 BRIDGELAND AVENUE, SUITE 101, TORONTO, ONTARIO M6A 1Y7
T 416.593.5185 F 416.593.5182

PROJECT:
**ALTERATIONS TO EXISTING
RETAIL BUILDING
SHOPPERS DRUG MART #830**
FAIRVIEW MALL
1800 SHEPPARD AVENUE EAST, UNIT 2075
TORONTO, ONTARIO

DATE: FEBRUARY 2025 DWN. BY: SM CND. BY: DLC

DRAWING TITLE:
**PROPOSED INTERIOR ELEVATIONS AND
DETAILS**

SCALE:
AS NOTED

DRAWING No.:
A4.4
2025-B30