



1 SECTION THROUGH BEAUTY BOUTIQUE BULKHEAD
3/4" = 1'-0"

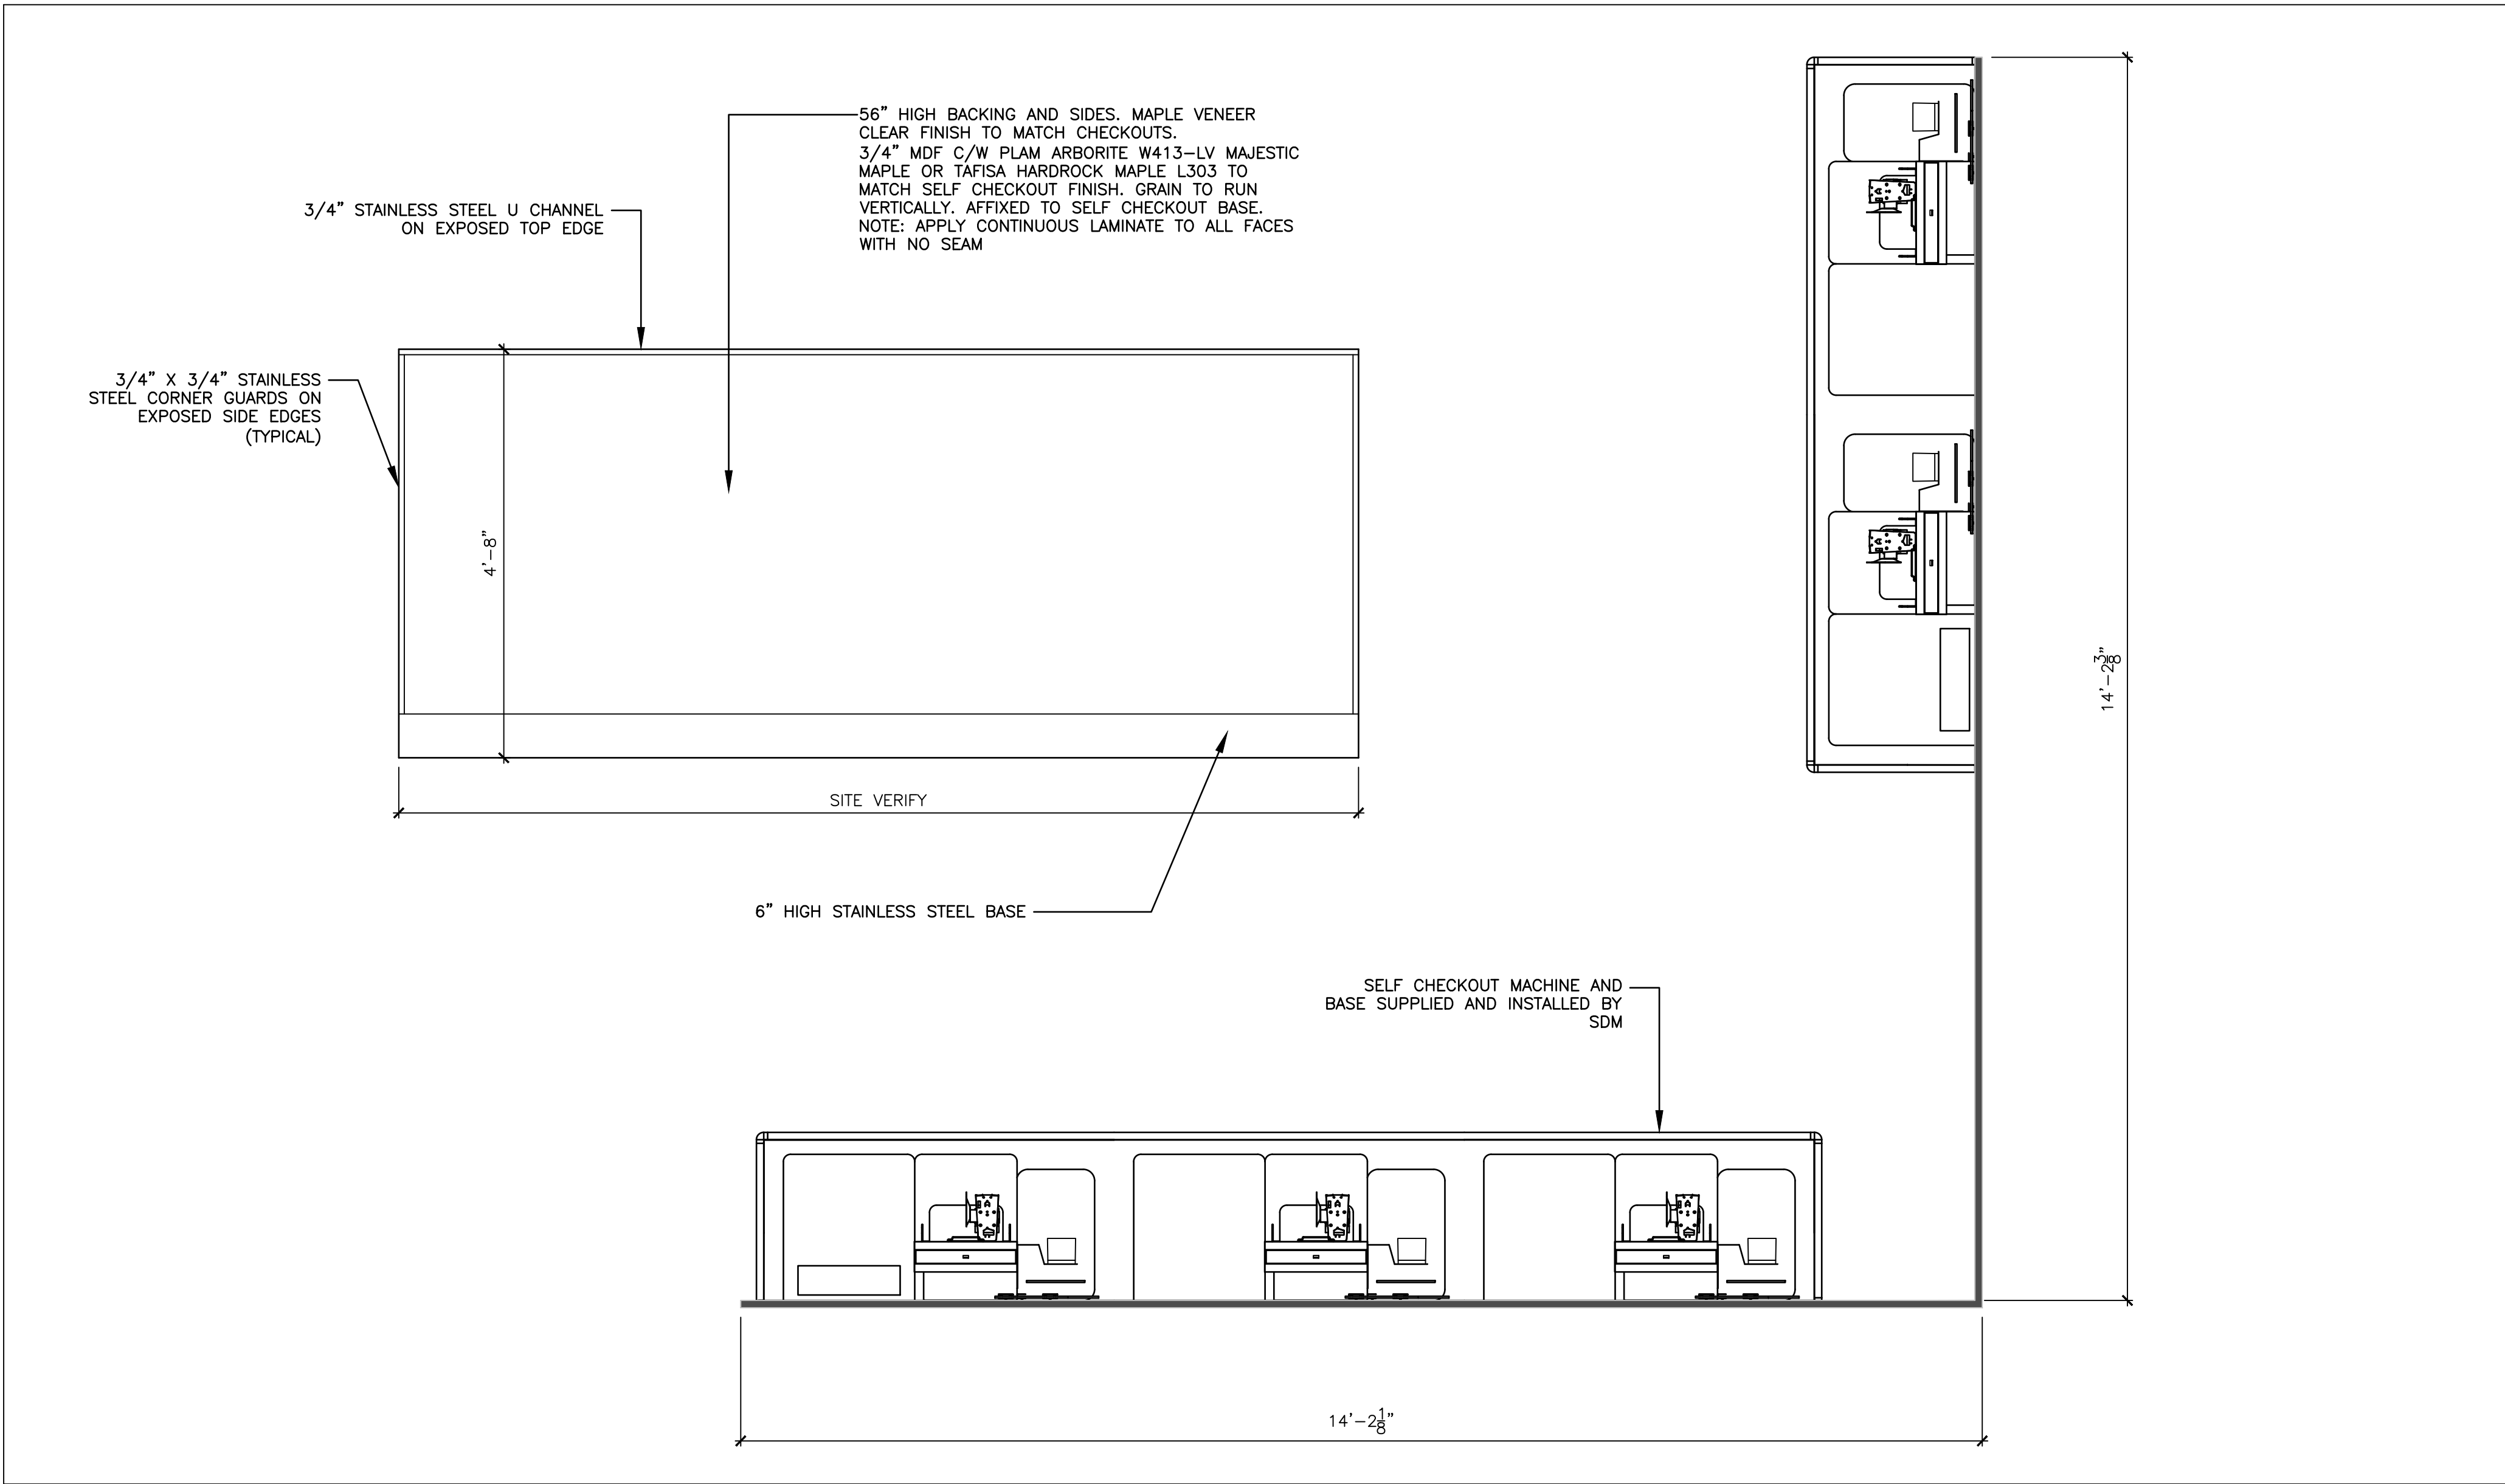

3 SELF-CHECKOUT SHROUD
3/4" = 1'-0"

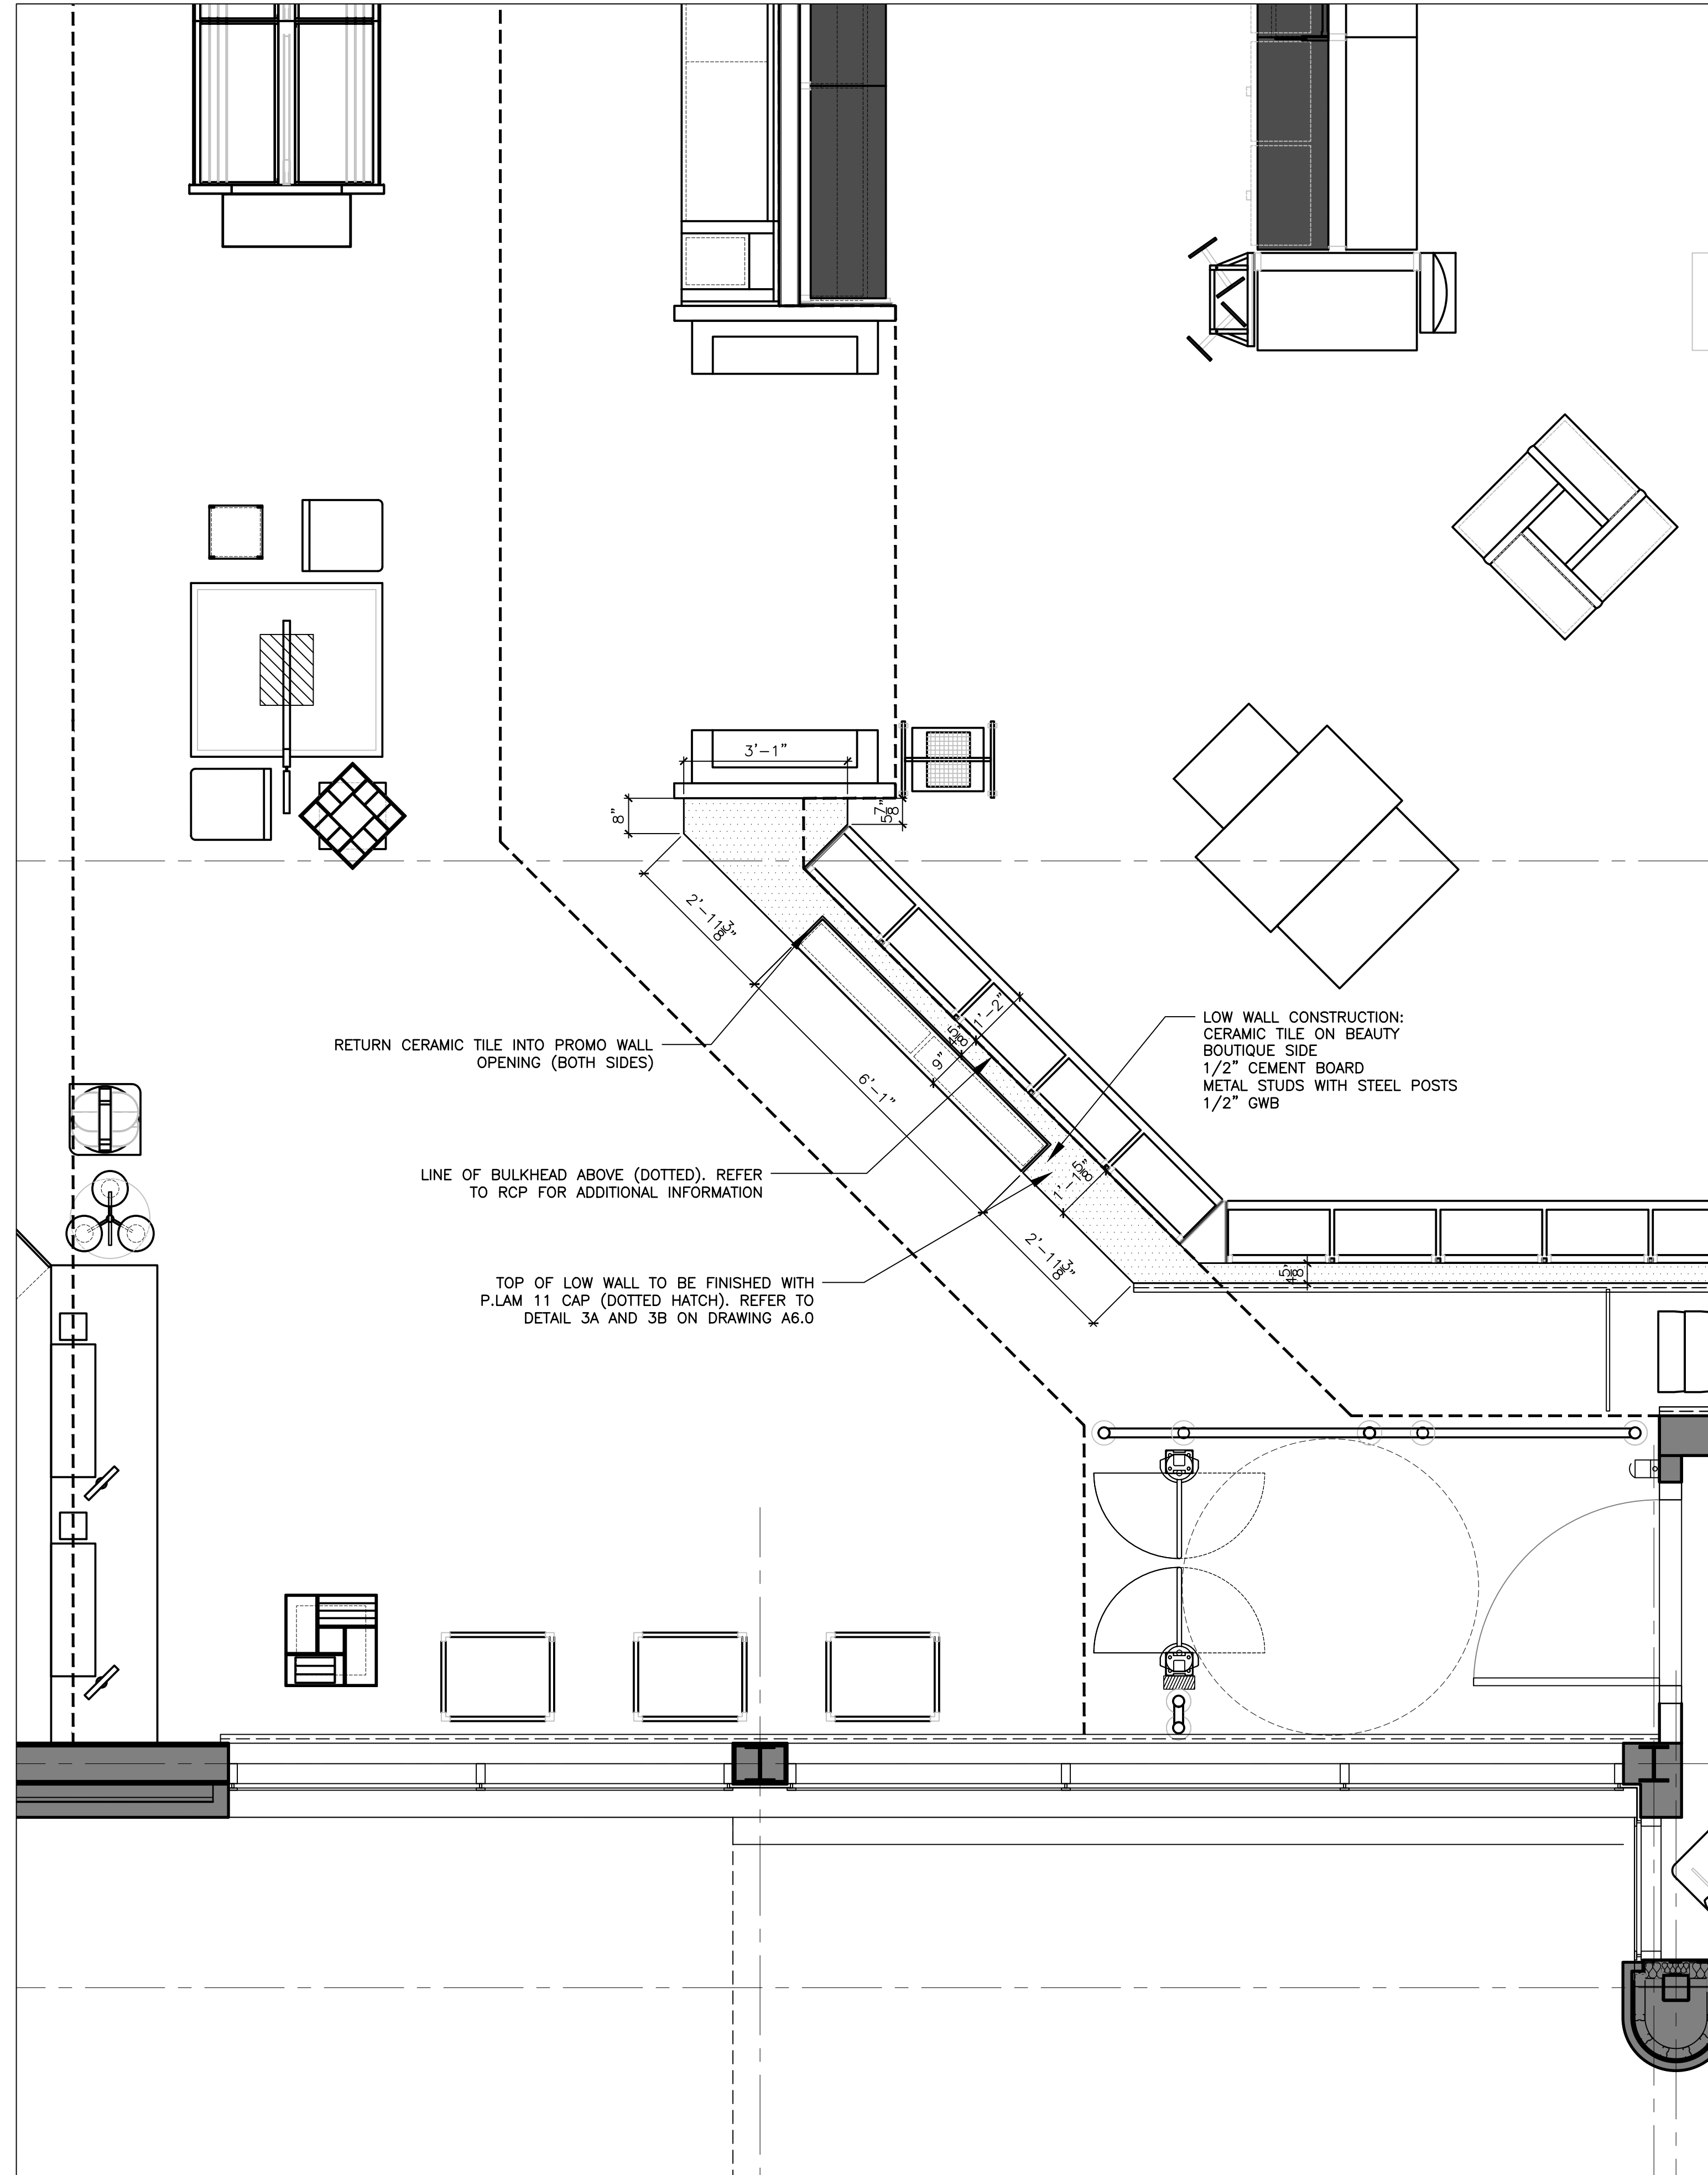

2 ENLARGED PLAN - BEAUTY BOUTIQUE PROMO LOW WALL
1/2" = 1'-0"

THIS DRAWING, AS AN INSTRUMENT OF SERVICE, IS
PROVIDED BY AND IS THE PROPERTY OF DANIEL L.
CUSIMANO, ARCHITECT.

THE CONTRACTOR MUST VERIFY AND ACCEPT
RESPONSIBILITY FOR ALL DIMENSIONS AND CONDITIONS ON
SITE AND MUST NOTIFY DANIEL L. CUSIMANO, ARCHITECT,
OF ANY VARIATIONS FROM THE SUPPLIED INFORMATION.

THIS DRAWING IS NOT TO BE SCALED.

THE ARCHITECT IS NOT RESPONSIBLE FOR THE ACCURACY
OF SURVEY, STRUCTURAL, MECHANICAL, ELECTRICAL, ETC.
INFORMATION SHOWN ON THIS DRAWING. REFER TO THE
APPROPRIATE CONSULTANT'S DRAWINGS BEFORE
PROCEEDING WITH THE WORK.

CONSTRUCTION MUST CONFORM TO ALL APPLICABLE CODES
AND REQUIREMENTS OF AUTHORITIES HAVING JURISDICTION.

THE CONTRACTOR WORKING FROM DRAWINGS NOT
SPECIFICALLY MARKED "FOR CONSTRUCTION" MUST ASSUME
FULL RESPONSIBILITY AND BEAR COSTS FOR ANY
CORRECTIONS OR DAMAGES RESULTING FROM HIS WORK.

DRAWINGS/SPECIFICATIONS "ISSUED FOR CONSTRUCTION" ARE
TO THE BEST OF OUR KNOWLEDGE AN ACCURATE
REPRESENTATION OF DOCUMENTED REVISIONS. IN THE CASE OF
ANY DISCREPANCY, OMISSION OR CONFLICT BETWEEN THE
"ISSUED FOR CONSTRUCTION" DOCUMENTS AND THE CONTRACT
DOCUMENTS, THE CONTRACTOR IS TO PROMPTLY NOTIFY THE
CLIENT, ARCHITECT AND ENGINEERS.

PRINT DATE:
2025-04-28

No.	DESCRIPTION	DATE
REVISIONS		

2	ISSUED FOR CONSTRUCTION	2025-04-28
4	KEY PLAN AND INTERIOR ELEVATIONS	2025-04-21
3	ISSUED FOR ADDENDUM #2	2025-03-14
2	ISSUED FOR TENDER	2025-02-27
1	ISSUED FOR BUILDING PERMIT	2024-11-06

No.	DESCRIPTION	DATE
ISSUED FOR		



PROJECT:
INTERIOR ALTERATIONS TO
EXISTING RETAIL BUILDING

SHOPPERS DRUG MART 9888
6520 MAJOR MACKENZIE DRIVE WEST, BUILDING A2
VAUGHAN, ONTARIO

DATE: OCTOBER 2024	DWN. BY: MP	CHD. BY: SM/DLC
-----------------------	----------------	--------------------

DRAWING TITLE:
PROPOSED INTERIOR DETAILS

SCALE: AS NOTED	DRAWING No.: A4.5
ISSUED FOR: 2024-24	